




4 OFFICE WALL SECTION #2
S1.0 SCALE: 3/4" = 1'-0"

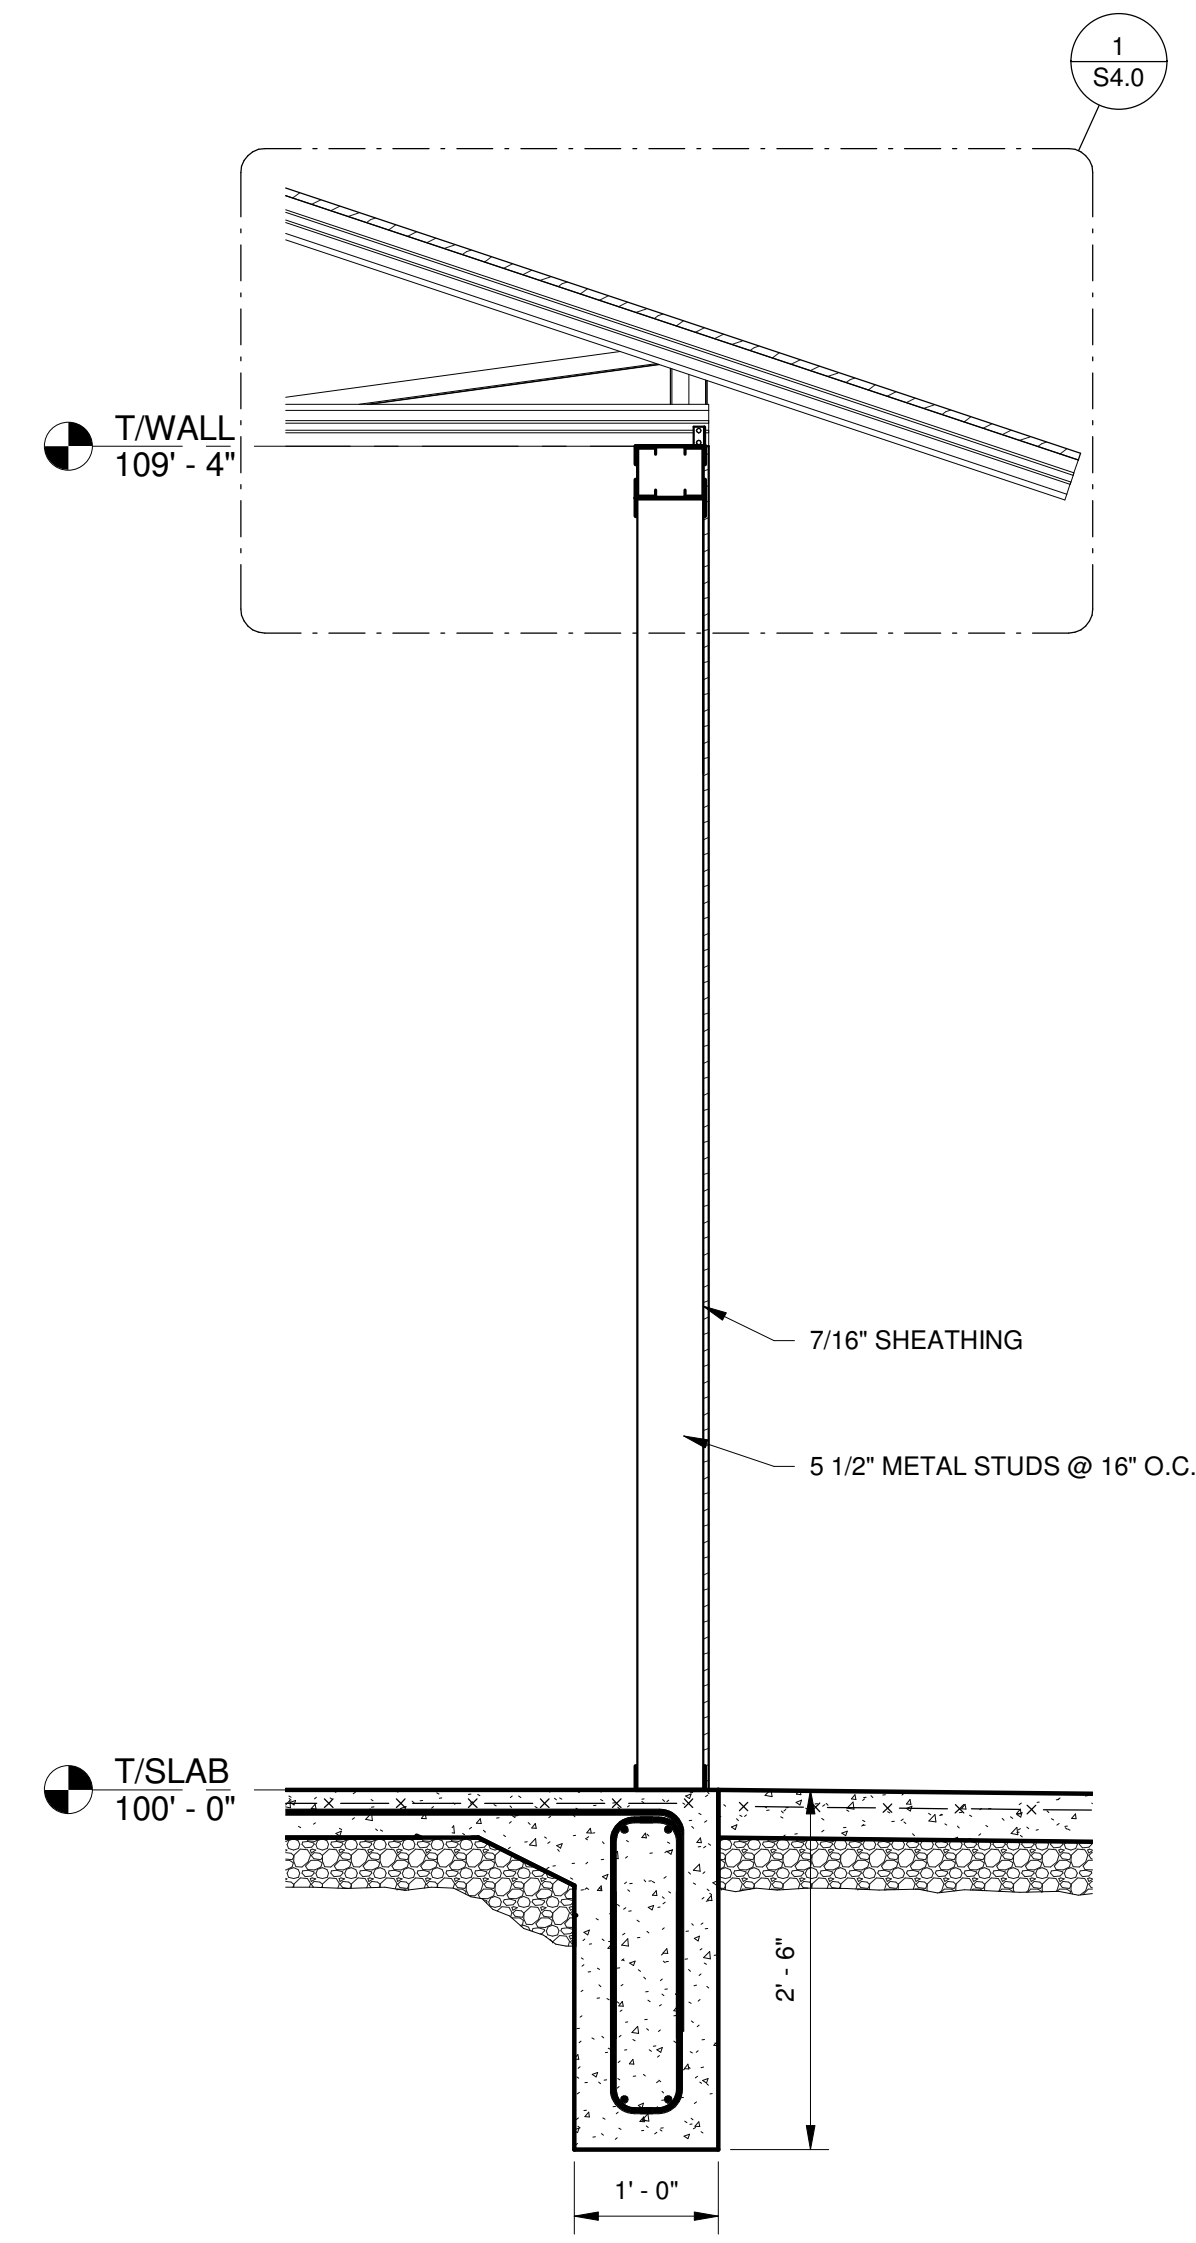

3 OFFICE WALL SECTION #1
S1.0 SCALE: 3/4" = 1'-0"

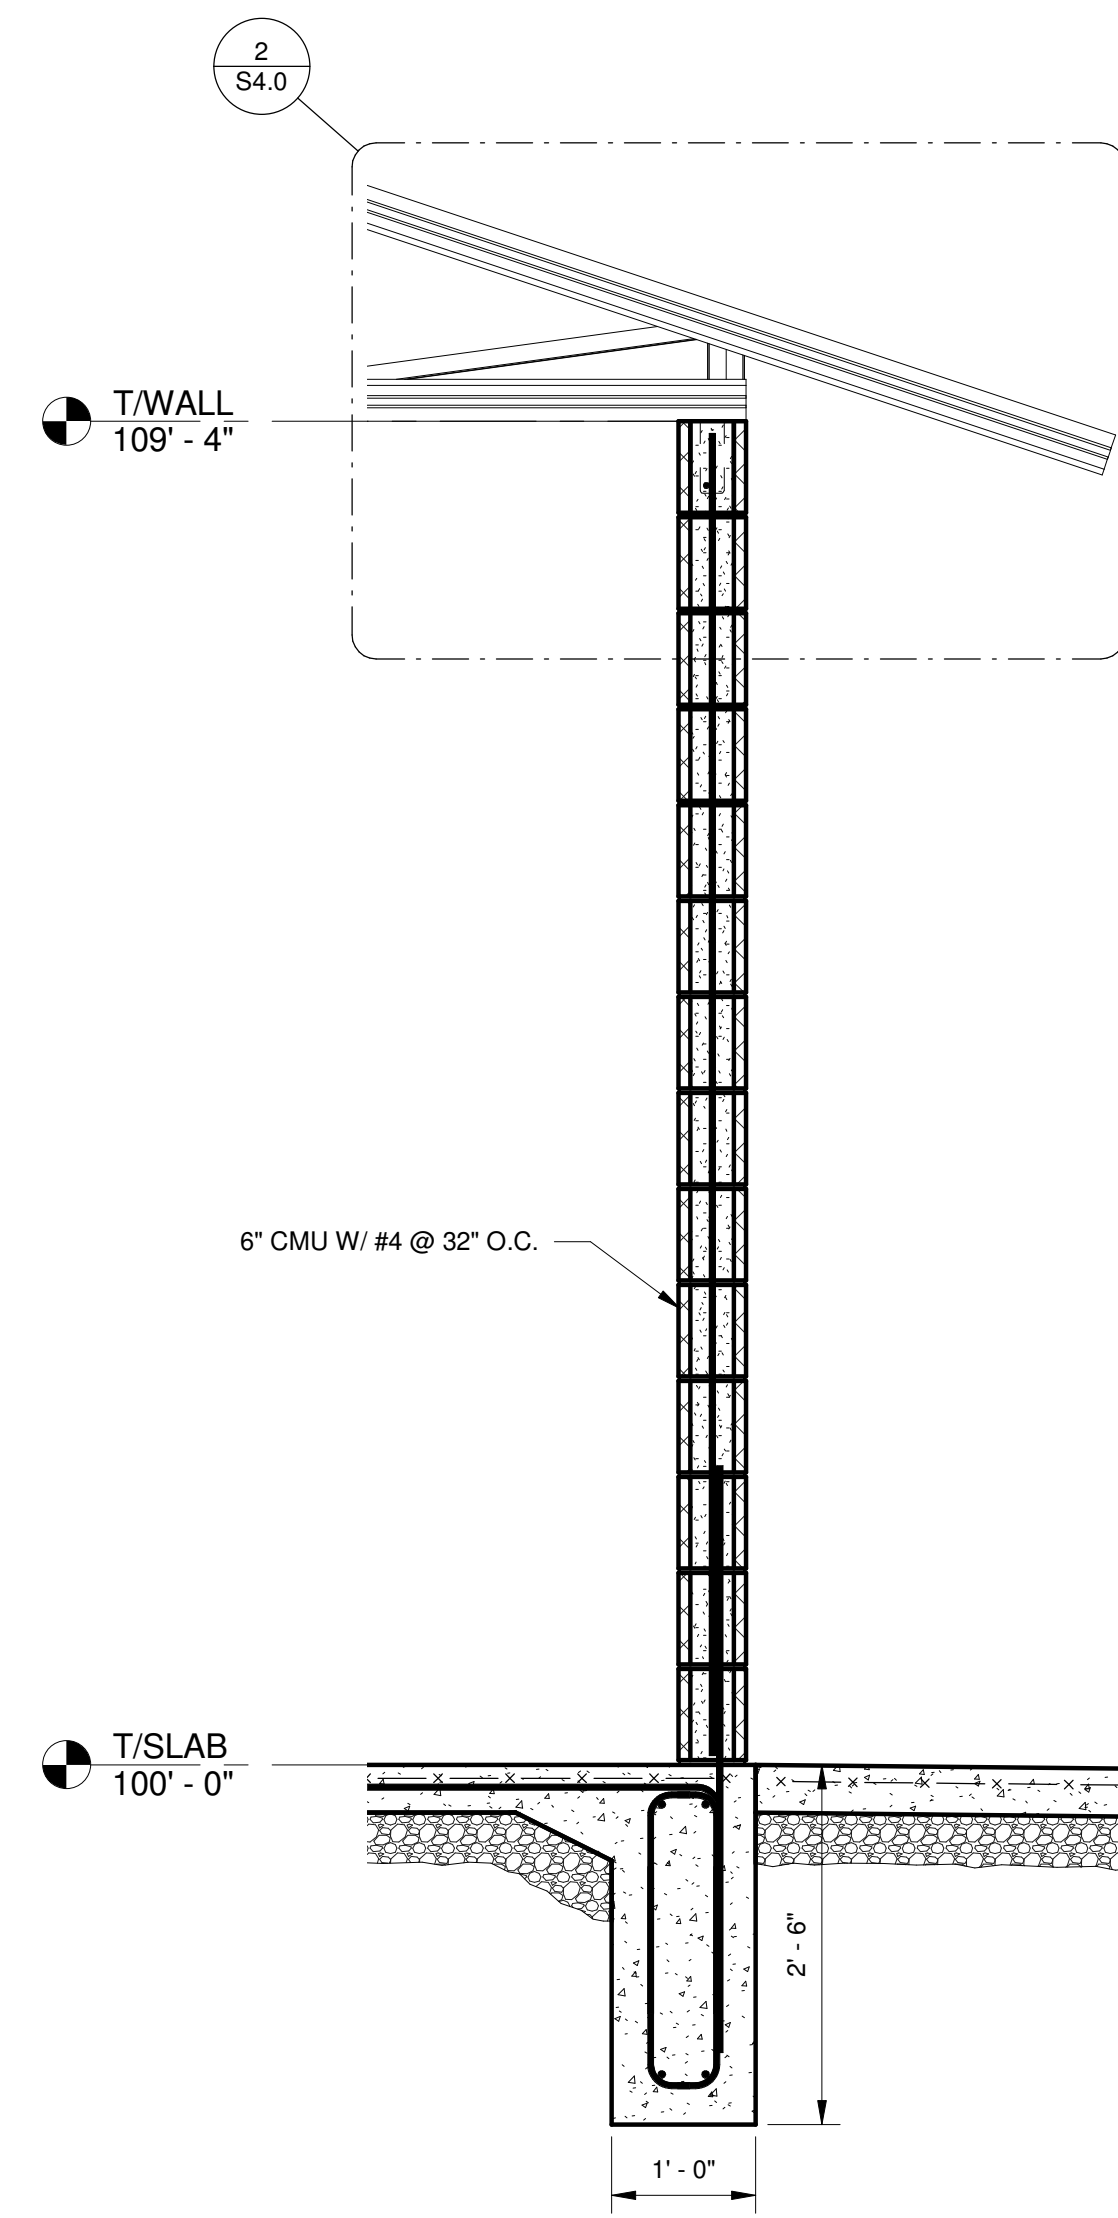

2 RESTROOM WALL SECTION #2
S1.0 SCALE: 3/4" = 1'-0"

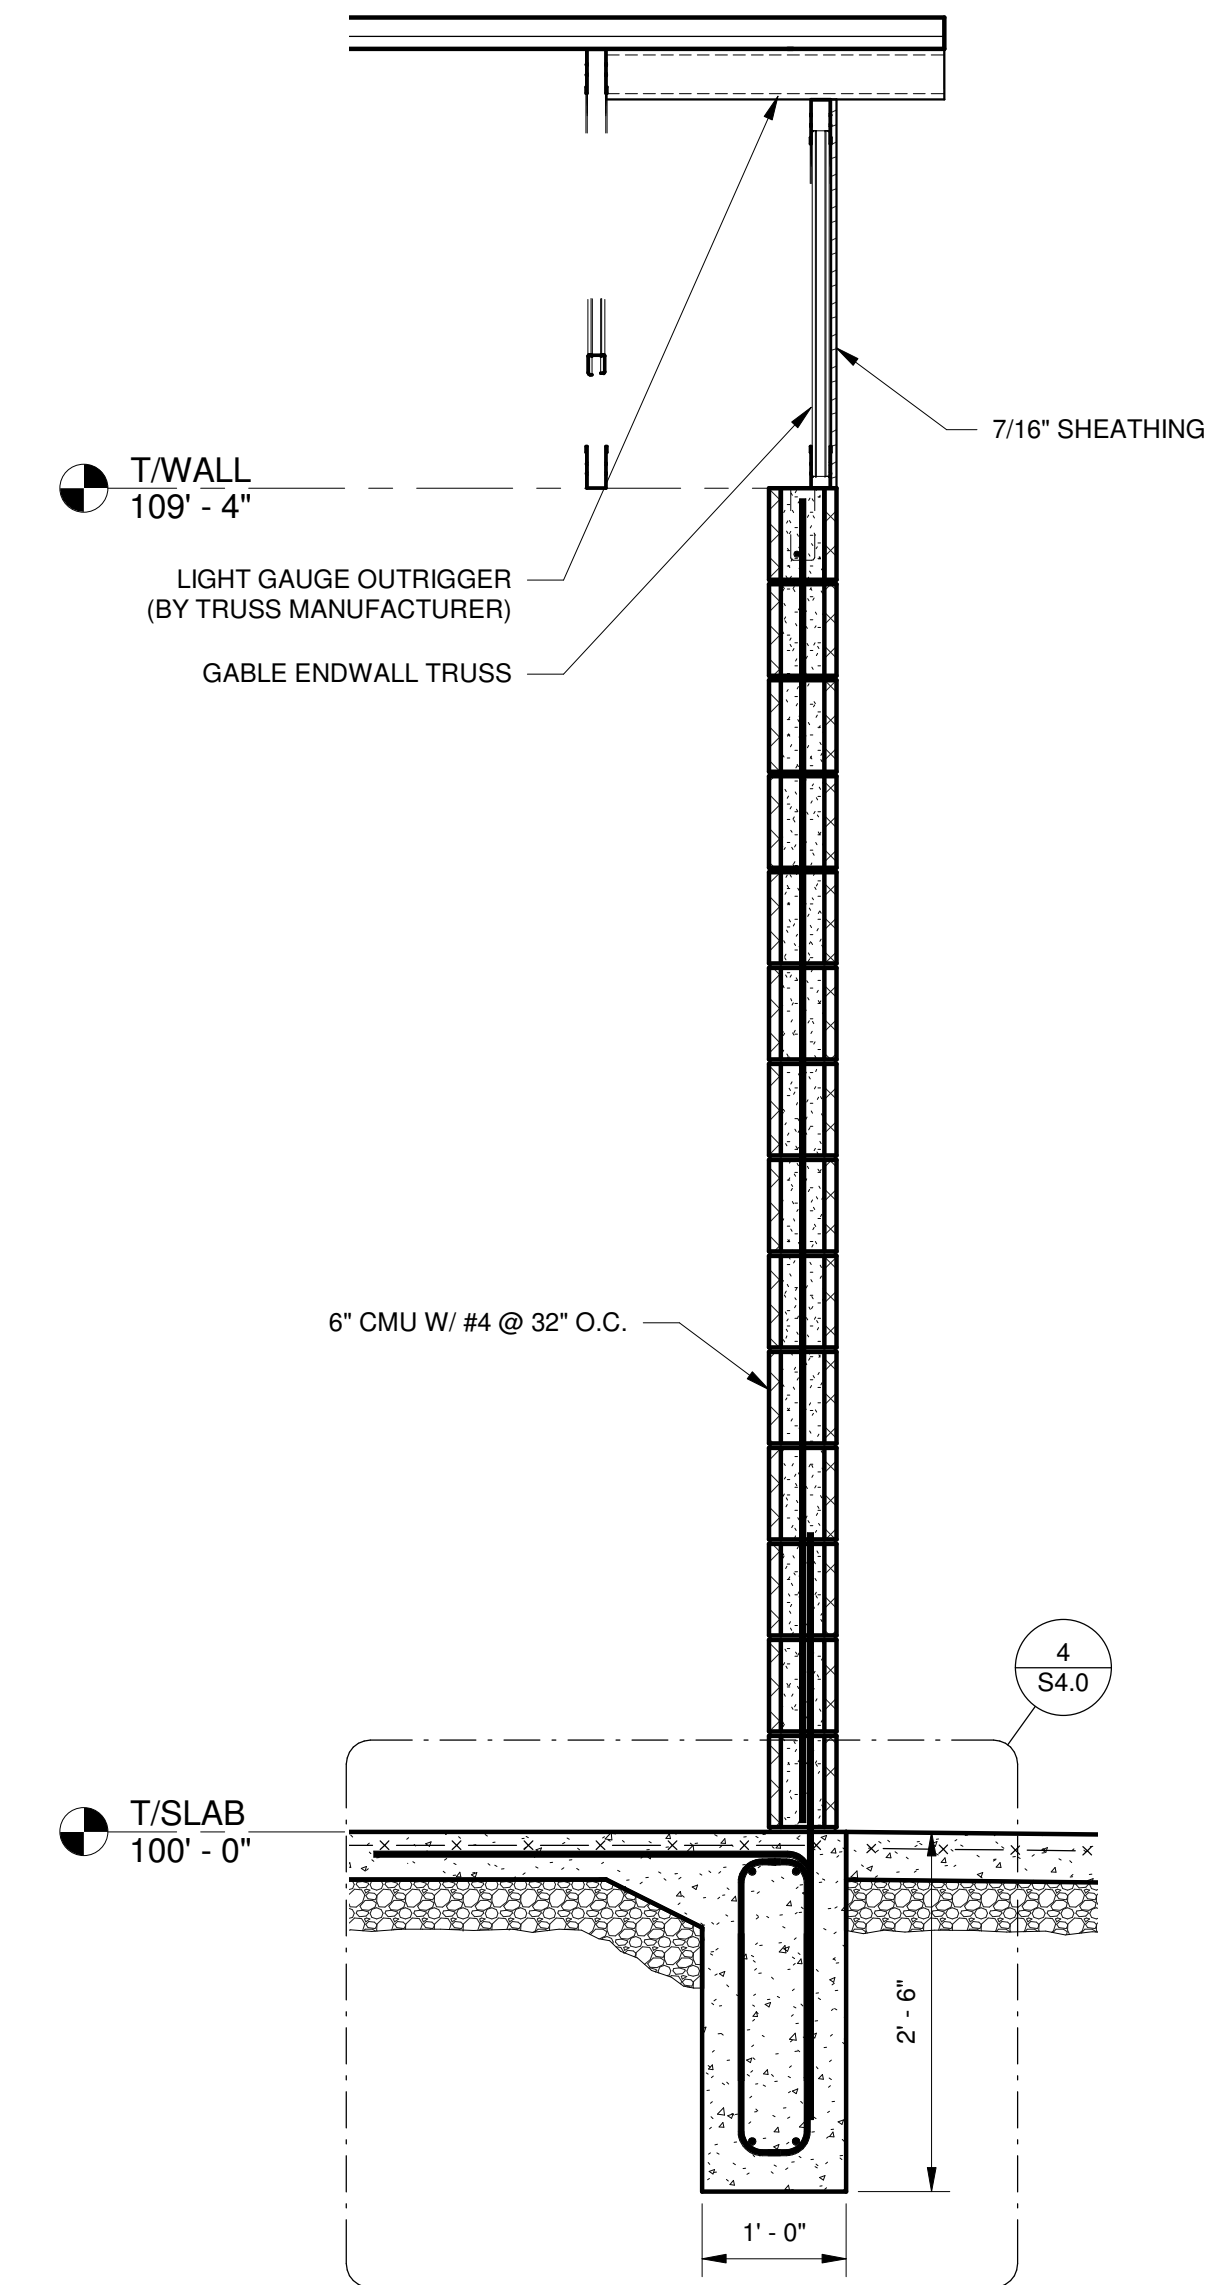

1 RESTROOM WALL SECTION #1
S1.0 SCALE: 3/4" = 1'-0"

A PROPOSED NEW CONSTRUCTION FOR
THE AMERICAN LEGION PARK
GOLF HOUSE
841 N MILES ST
ELIZABETHTOWN, KY 42701

REVISIONS

- ▲
- ▲
- ▲
- ▲
- ▲
- ▲

DOCUMENT PHASE
CONSTRUCTION
DOCUMENTS
DATE ISSUED
08/15/2017

SHEET NAME
SECTIONS

S2.0