



A PROPOSED NEW CONSTRUCTION FOR  
*THE AMERICAN LEGION PARK*

# GOLF HOUSE

841 N MILES ST.  
ELIZABETHTOWN, KY 42701

## PROJECT INFORMATION

**ADDRESS**  
841 NORTH MILES STREET, ELIZABETHTOWN, KY 42701



**CITY OF ELIZABETHTOWN**  
EDNA B. BERGER, MAYOR

**CITY COUNCIL**  
WILLIAM BENNETT TERRY SHIPP  
TONY BISHOP RONALD B. THOMAS  
MARTY E. FULKERSON CINDY D. WALKER

**ARCHITECTURE**  
CHARLES C. CASH, AIA  
ARCHITECT OF RECORD  
URBAN 1, LLC

ERIC WHITMORE, AIA  
URBAN 1, LLC

**MECHANICAL, ELECTRICAL, PLUMBING & STRUCTURAL ENGINEERING**  
MIKE CHILDERS, PE SHANE KURTZ, PE VICTOR WRIGHT, PE  
ICON ENGINEERING ICON ENGINEERING ICON ENGINEERING


**REFERENCED BUILDING CODES**  
ARCHITECTURAL - KBC 2013  
MECHANICAL - KBC, MECHANICAL 2013  
ELECTRICAL - NEC 2014  
PLUMBING - KBC, PLUMBING 2013  
ELIZABETHTOWN CITY ORDINANCE 2013

ZONE: R-2 SUBURBAN RESIDENTIAL, GENERAL

A PROPOSED NEW CONSTRUCTION FOR  
*THE AMERICAN LEGION PARK*  
**GOLF HOUSE**  
841 N MILES ST  
ELIZABETHTOWN, KY 42701

## SYMBOL LEGEND

	EXISTING WALL/ELEMENT TO REMAIN		NO NEW WORK OR NOT IN CONTRACT (NIC)
	WALL/ELEMENT TO BE DEMOLISHED		NEW WALL
	WINDOW TO BE REMOVED (SALVAGE UNO)		NEW OR RELOCATED WINDOW
	DOOR TO BE REMOVED (SALVAGE UNO)		NEW OR RELOCATED DOOR
	ROOM NAME / ROOM TAG		DOOR TAG
	PARTITION / WALL FINISH TAG		WINDOW TAG
	PROJECT OR BUILDING NORTH		APPLIANCE / FIXTURE TAG
	DEMO KEY NOTE		NEW WORK KEY NOTE
	INTERIOR ELEVATION TAG		EXTERIOR ELEVATION TAG
	SECTION TAG		ENLARGED DETAIL TAG

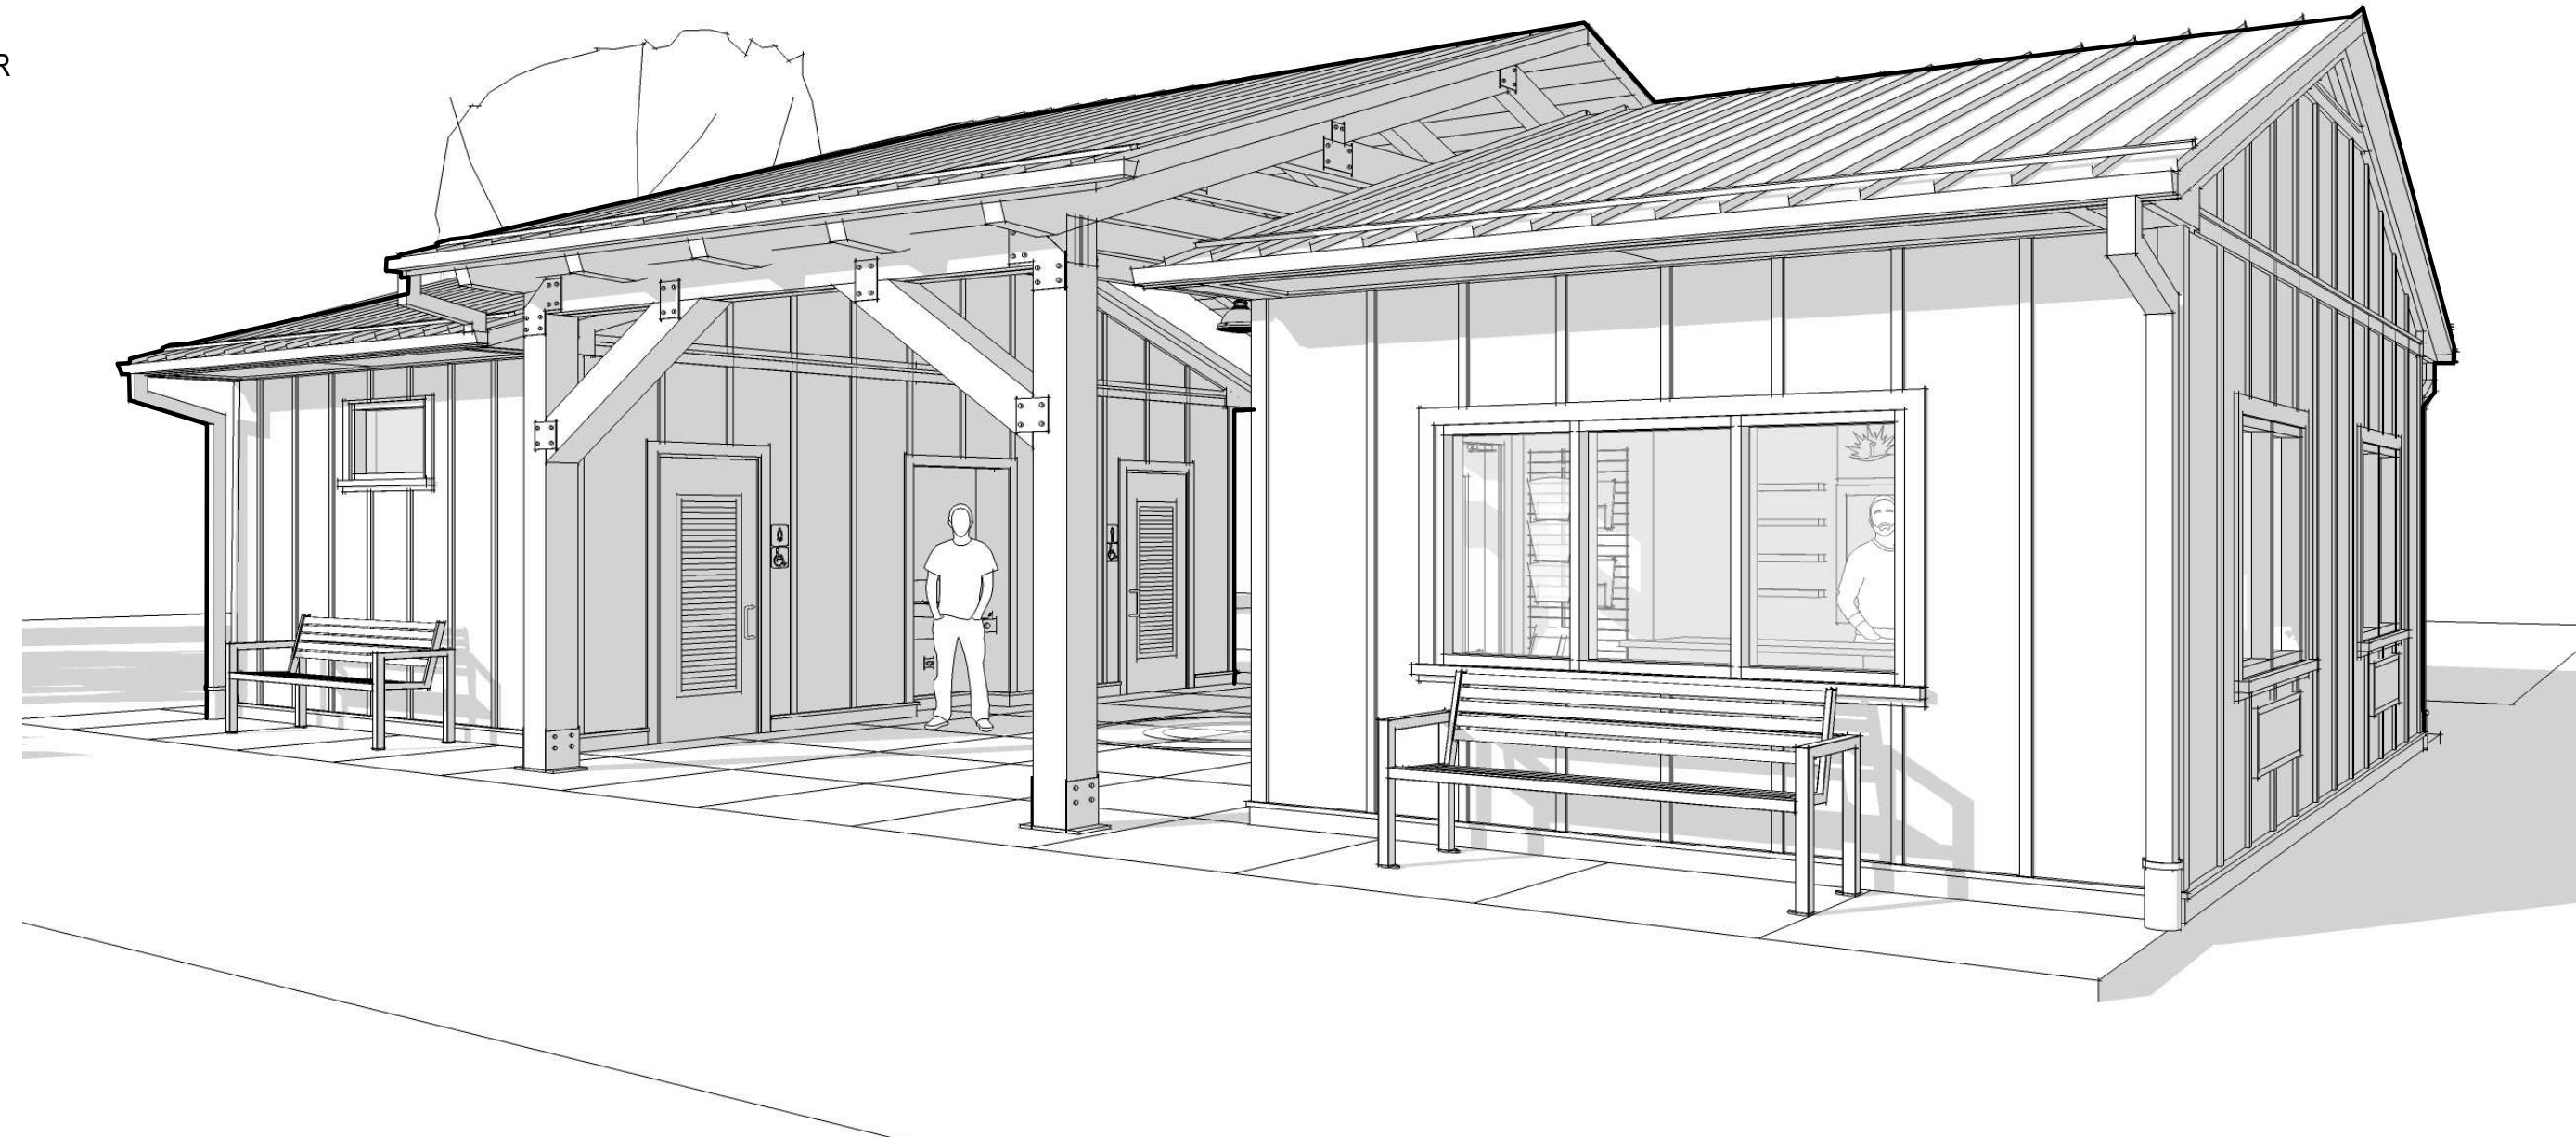

## MATERIAL LEGEND

### PLANS, SECTIONS & DETAILS

	CONCRETE		EARTH FILL
	MASONRY		GRANULAR FILL
	CONCRETE BLOCK		WOOD BLOCKING
	CUT STONE		WOOD - END GRAIN
	RIGID INSULATION		WOOD SUBSTRATE
	BATT INSULATION		METAL

### ELEVATIONS


	CONCRETE		BRICK - RUNNING BOND
	TILE		BRICK - STACK BOND
	GLAZING		STONE
	SHINGLES		SIDING

## VICINITY MAP



## SITE PLAN

SCALE: 1/32" = 1'-0"

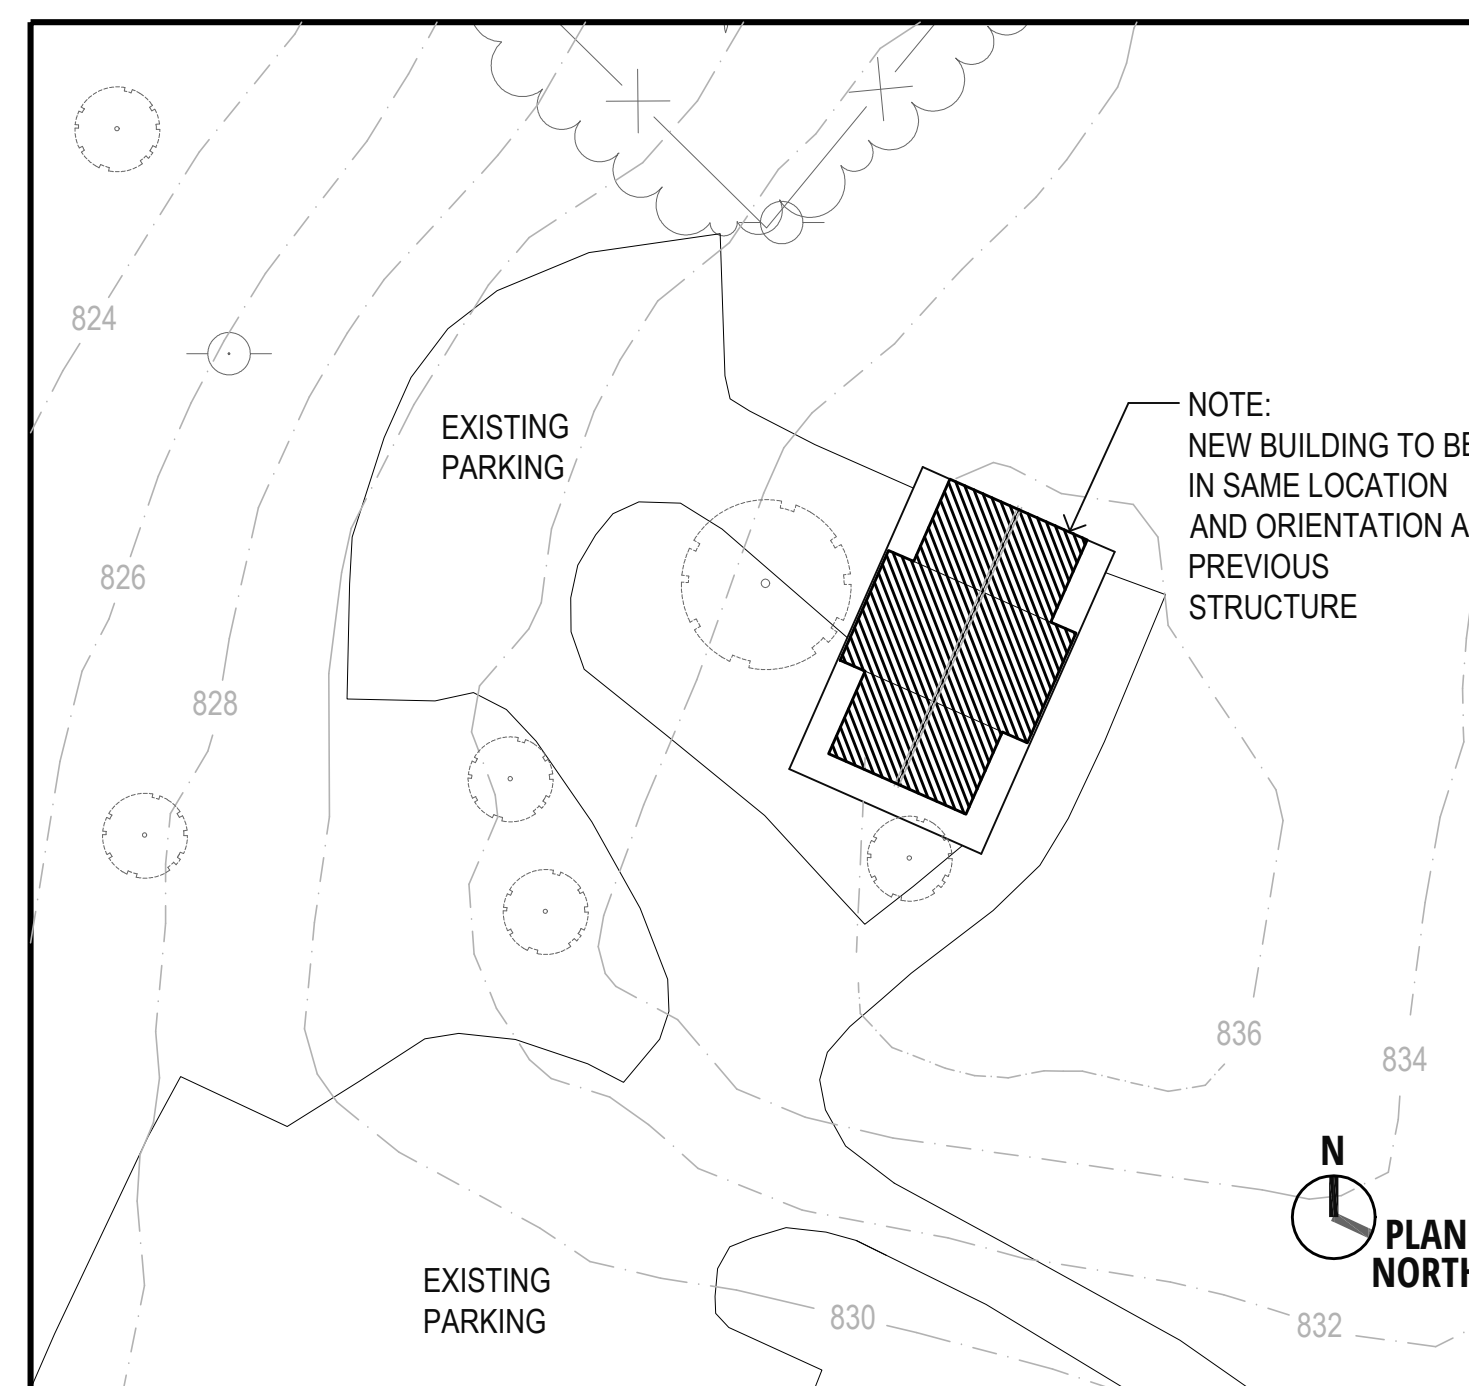

## SHEET INDEX

**ARCHITECTURAL**  
A0.0 - VICINITY MAP, SITE PLAN, LEGENDS & SHEET INDEX  
A0.1 - NOTES  
A0.2 - GENERAL CONDITIONS, SPECIFICATIONS & ABBREVIATIONS  
A1.0 - FLOOR PLAN, ROOF PLAN, SCHEDULES & NOTES  
A2.0 - EXTERIOR ELEVATIONS  
A2.1 - INTERIOR ELEVATIONS  
A3.0 - SECTIONS & DETAILS  
A5.0 - 3D PERSPECTIVES


**STRUCTURAL**  
S0.0 - GENERAL  
S1.0 - FOUNDATION PLAN  
S1.1 - ROOF FRAMING PLAN  
S2.0 - SECTIONS  
S3.0 - BUILDING SECTION  
S4.0 - DETAILS

**ELECTRICAL**  
E1.0 - ELECTRICAL POWER & DATA PLAN  
E1.1 - LIGHTING PLAN  
E1.2 - DATA CONDUIT LAYOUT  
E5.0 - ELECTRICAL DETAILS

**MECHANICAL**  
M1.0 - MECHANICAL PLAN - HVAC

**PLUMBING**  
P1.0 - SANITARY SEWER PLAN  
P1.1 - DOMESTIC WATER PIPING PLAN  
P9.0 - PLUMBING ISOMETRIC DIAGRAMS

## REVISIONS

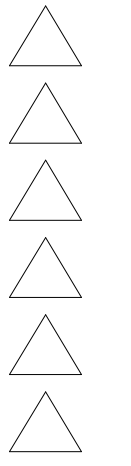

**DOCUMENT PHASE**  
CONSTRUCTION DOCUMENTS

**DATE ISSUED**  
08 / 15 / 17

VICINITY MAP,  
SITE PLAN,  
LEGENDS &  
SHEET INDEX

# A0.0