



A PROPOSED NEW CONSTRUCTION FOR
THE AMERICAN LEGION PARK

GOLF HOUSE

841 N MILES ST.
ELIZABETHTOWN, KY 42701

PROJECT INFORMATION

ADDRESS
841 NORTH MILES STREET, ELIZABETHTOWN, KY 42701



CITY OF ELIZABETHTOWN
EDNA B. BERGER, MAYOR

CITY COUNCIL
WILLIAM BENNETT TERRY SHIPP
TONY BISHOP RONALD B. THOMAS
MARTY E. FULKERSON CINDY D. WALKER

ARCHITECTURE
CHARLES C. CASH, AIA
ARCHITECT OF RECORD
URBAN 1, LLC

ERIC WHITMORE, AIA
URBAN 1, LLC

MECHANICAL, ELECTRICAL, PLUMBING & STRUCTURAL ENGINEERING
MIKE CHILDERS, PE SHANE KURTZ, PE VICTOR WRIGHT, PE
ICON ENGINEERING ICON ENGINEERING ICON ENGINEERING


REFERENCED BUILDING CODES
ARCHITECTURAL - KBC 2013
MECHANICAL - KBC, MECHANICAL 2013
ELECTRICAL - NEC 2014
PLUMBING - KBC, PLUMBING 2013
ELIZABETHTOWN CITY ORDINANCE 2013

ZONE: R-2 SUBURBAN RESIDENTIAL, GENERAL

A PROPOSED NEW CONSTRUCTION FOR
THE AMERICAN LEGION PARK
GOLF HOUSE
841 N MILES ST
ELIZABETHTOWN, KY 42701

SYMBOL LEGEND

	EXISTING WALL/ELEMENT TO REMAIN		NO NEW WORK OR NOT IN CONTRACT (NIC)
	WALL/ELEMENT TO BE DEMOLISHED		NEW WALL
	WINDOW TO BE REMOVED (SALVAGE UNO)		NEW OR RELOCATED WINDOW
	DOOR TO BE REMOVED (SALVAGE UNO)		NEW OR RELOCATED DOOR
	ROOM NAME / ROOM TAG		DOOR TAG
	PARTITION / WALL FINISH TAG		WINDOW TAG
	PROJECT OR BUILDING NORTH		APPLIANCE / FIXTURE TAG
	DEMO KEY NOTE		NEW WORK KEY NOTE
	INTERIOR ELEVATION TAG		EXTERIOR ELEVATION TAG
	SECTION TAG		ENLARGED DETAIL TAG

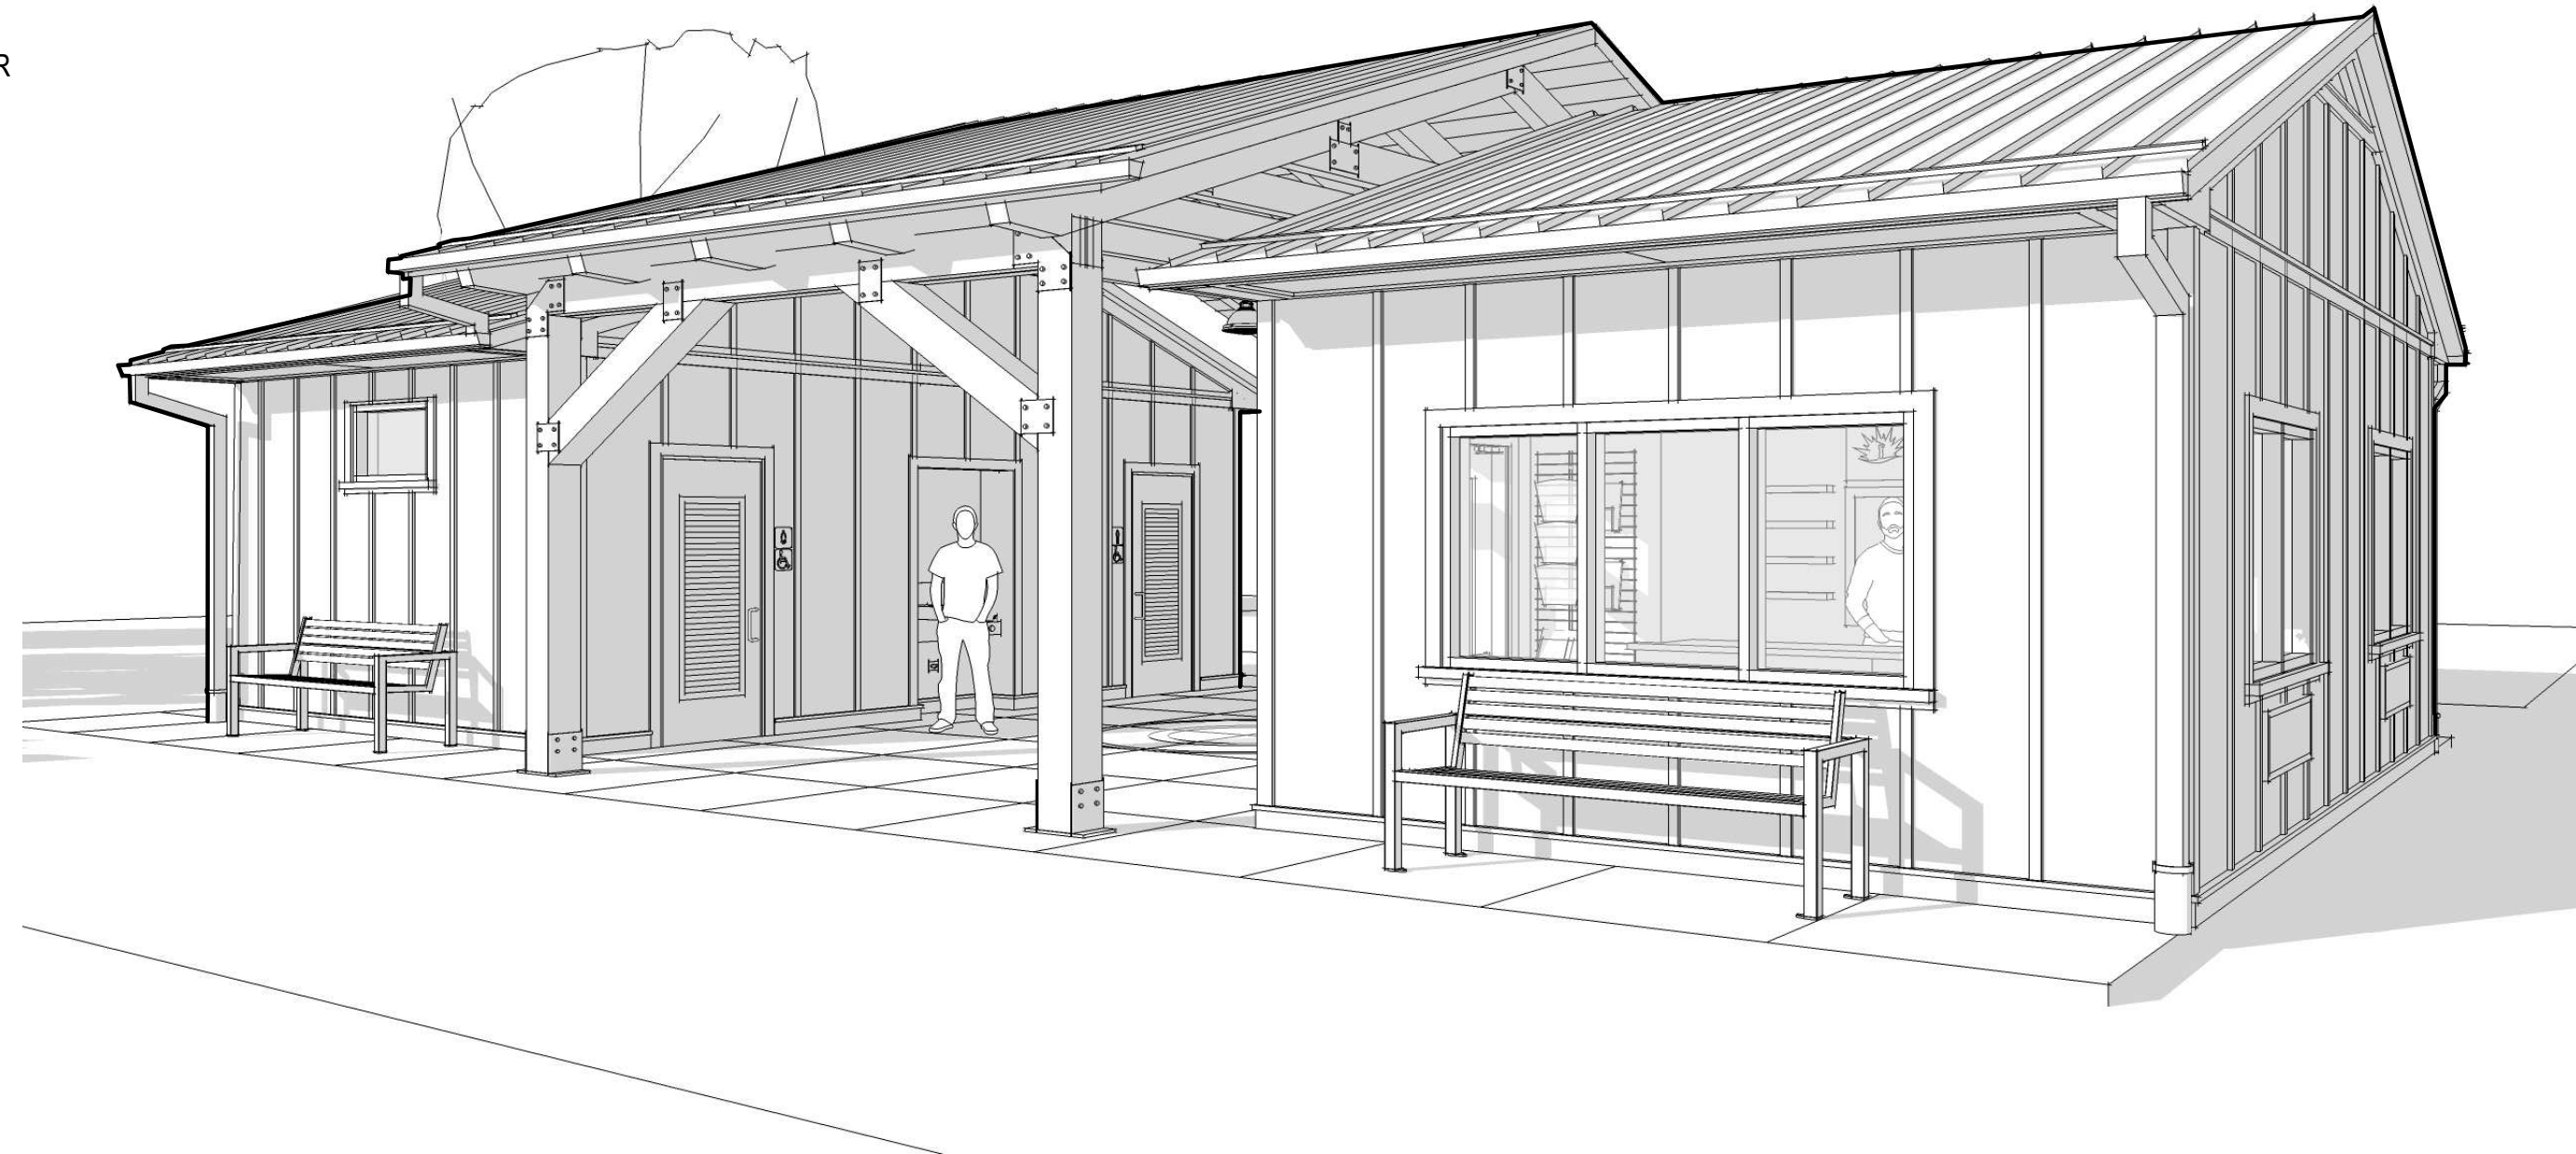

MATERIAL LEGEND

PLANS, SECTIONS & DETAILS

	CONCRETE		EARTH FILL
	MASONRY		GRANULAR FILL
	CONCRETE BLOCK		WOOD BLOCKING
	CUT STONE		WOOD - END GRAIN
	RIGID INSULATION		WOOD SUBSTRATE
	BATT INSULATION		METAL

ELEVATIONS


	CONCRETE		BRICK - RUNNING BOND
	TILE		BRICK - STACK BOND
	GLAZING		STONE
	SHINGLES		SIDING

VICINITY MAP



SITE PLAN

SCALE: 1/32" = 1'-0"

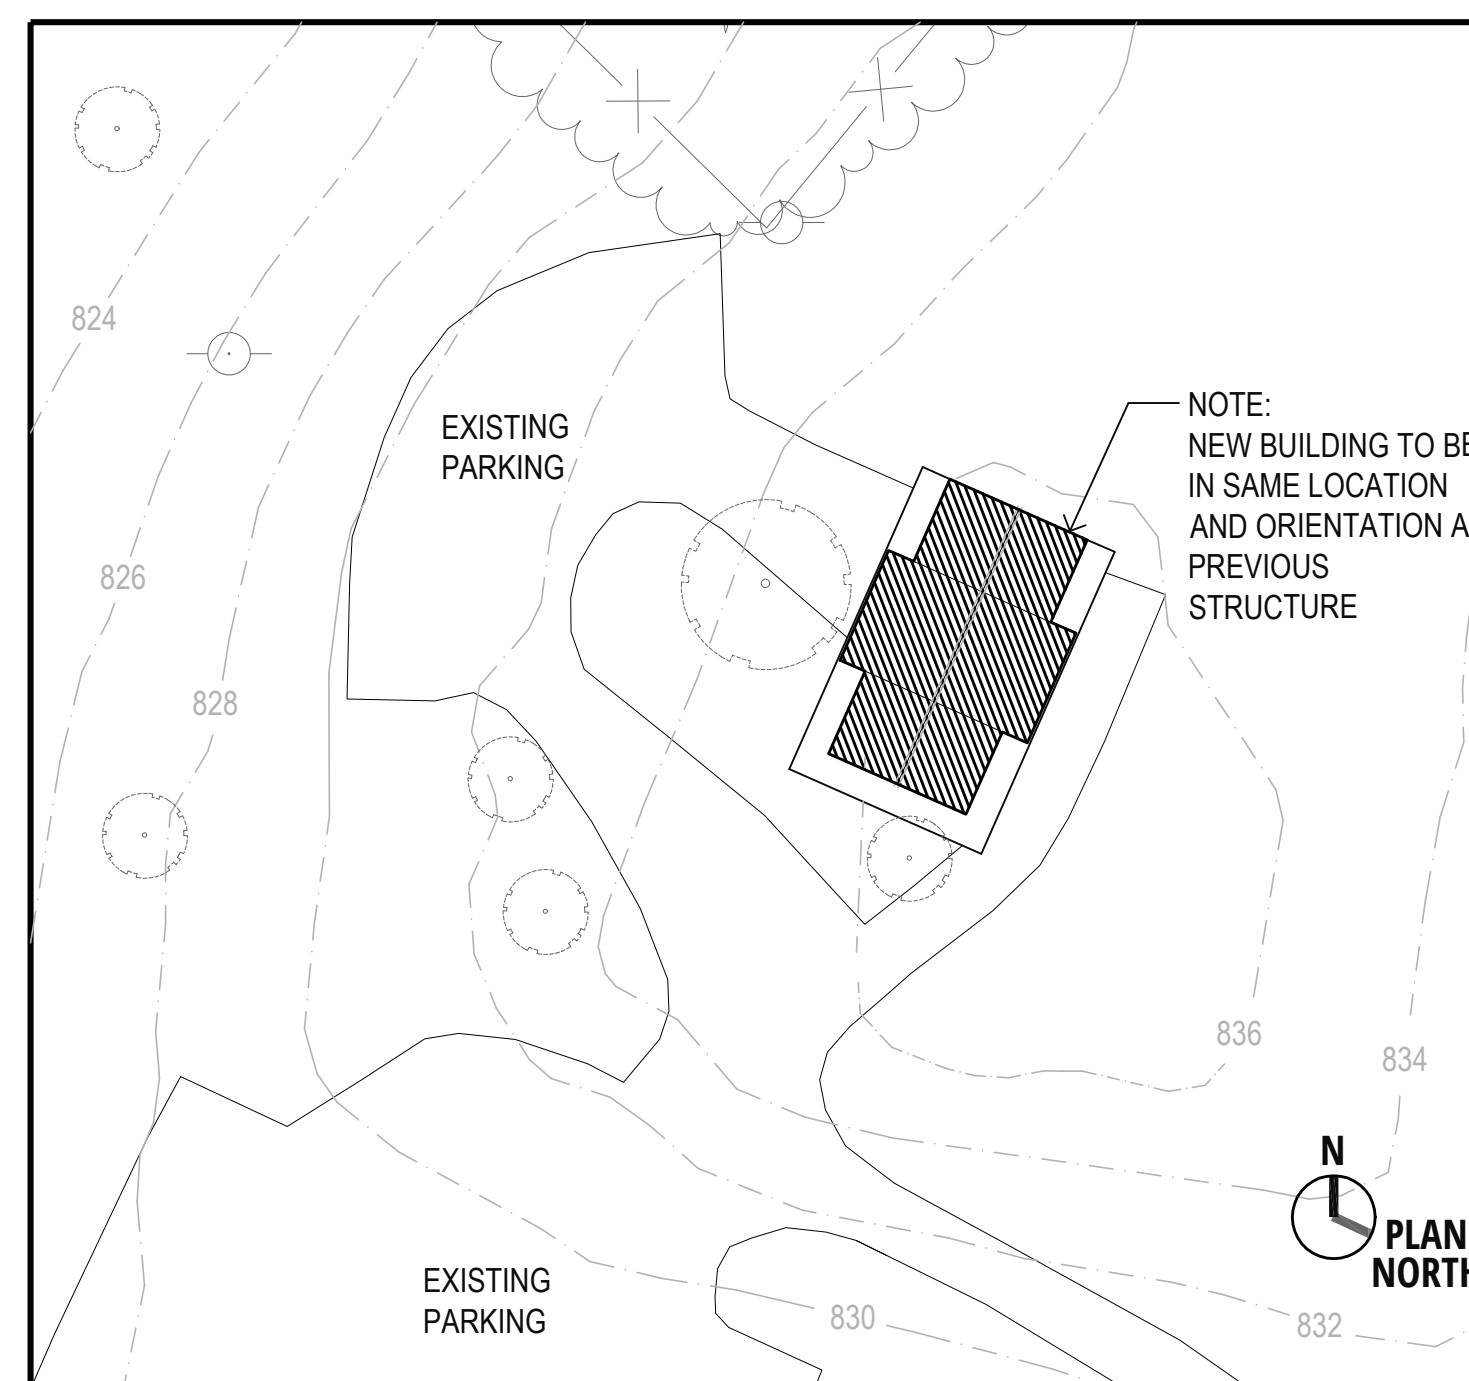

SHEET INDEX

ARCHITECTURAL
A0.0 - VICINITY MAP, SITE PLAN, LEGENDS & SHEET INDEX
A0.1 - NOTES
A0.2 - GENERAL CONDITIONS, SPECIFICATIONS & ABBREVIATIONS
A1.0 - FLOOR PLAN, ROOF PLAN, SCHEDULES & NOTES
A2.0 - EXTERIOR ELEVATIONS
A2.1 - INTERIOR ELEVATIONS
A3.0 - SECTIONS & DETAILS
A5.0 - 3D PERSPECTIVES


STRUCTURAL
S0.0 - GENERAL
S1.0 - FOUNDATION PLAN
S1.1 - ROOF FRAMING PLAN
S2.0 - SECTIONS
S3.0 - BUILDING SECTION
S4.0 - DETAILS

ELECTRICAL
E1.0 - ELECTRICAL POWER & DATA PLAN
E1.1 - LIGHTING PLAN
E1.2 - DATA CONDUIT LAYOUT
E5.0 - ELECTRICAL DETAILS

MECHANICAL
M1.0 - MECHANICAL PLAN - HVAC

PLUMBING
P1.0 - SANITARY SEWER PLAN
P1.1 - DOMESTIC WATER PIPING PLAN
P9.0 - PLUMBING ISOMETRIC DIAGRAMS

REVISIONS

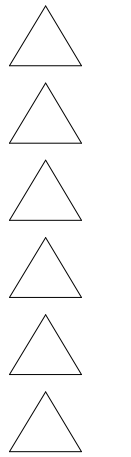

DOCUMENT PHASE
CONSTRUCTION DOCUMENTS

DATE ISSUED
08 / 15 / 17

VICINITY MAP,
SITE PLAN,
LEGENDS &
SHEET INDEX

A0.0