

A PROPOSED NEW CONSTRUCTION FOR
THE AMERICAN LEGION PARK
GOLF HOUSE
841 N MILES ST
ELIZABETHTOWN, KY 42701


- REVISIONS**
- △
 - △
 - △
 - △
 - △
 - △

DOCUMENT PHASE
CONSTRUCTION
DOCUMENTS

DATE ISSUED
08 / 15 / 17

FLOOR PLAN, ROOF
PLAN, SCHEDULES
& NOTES

A1.0

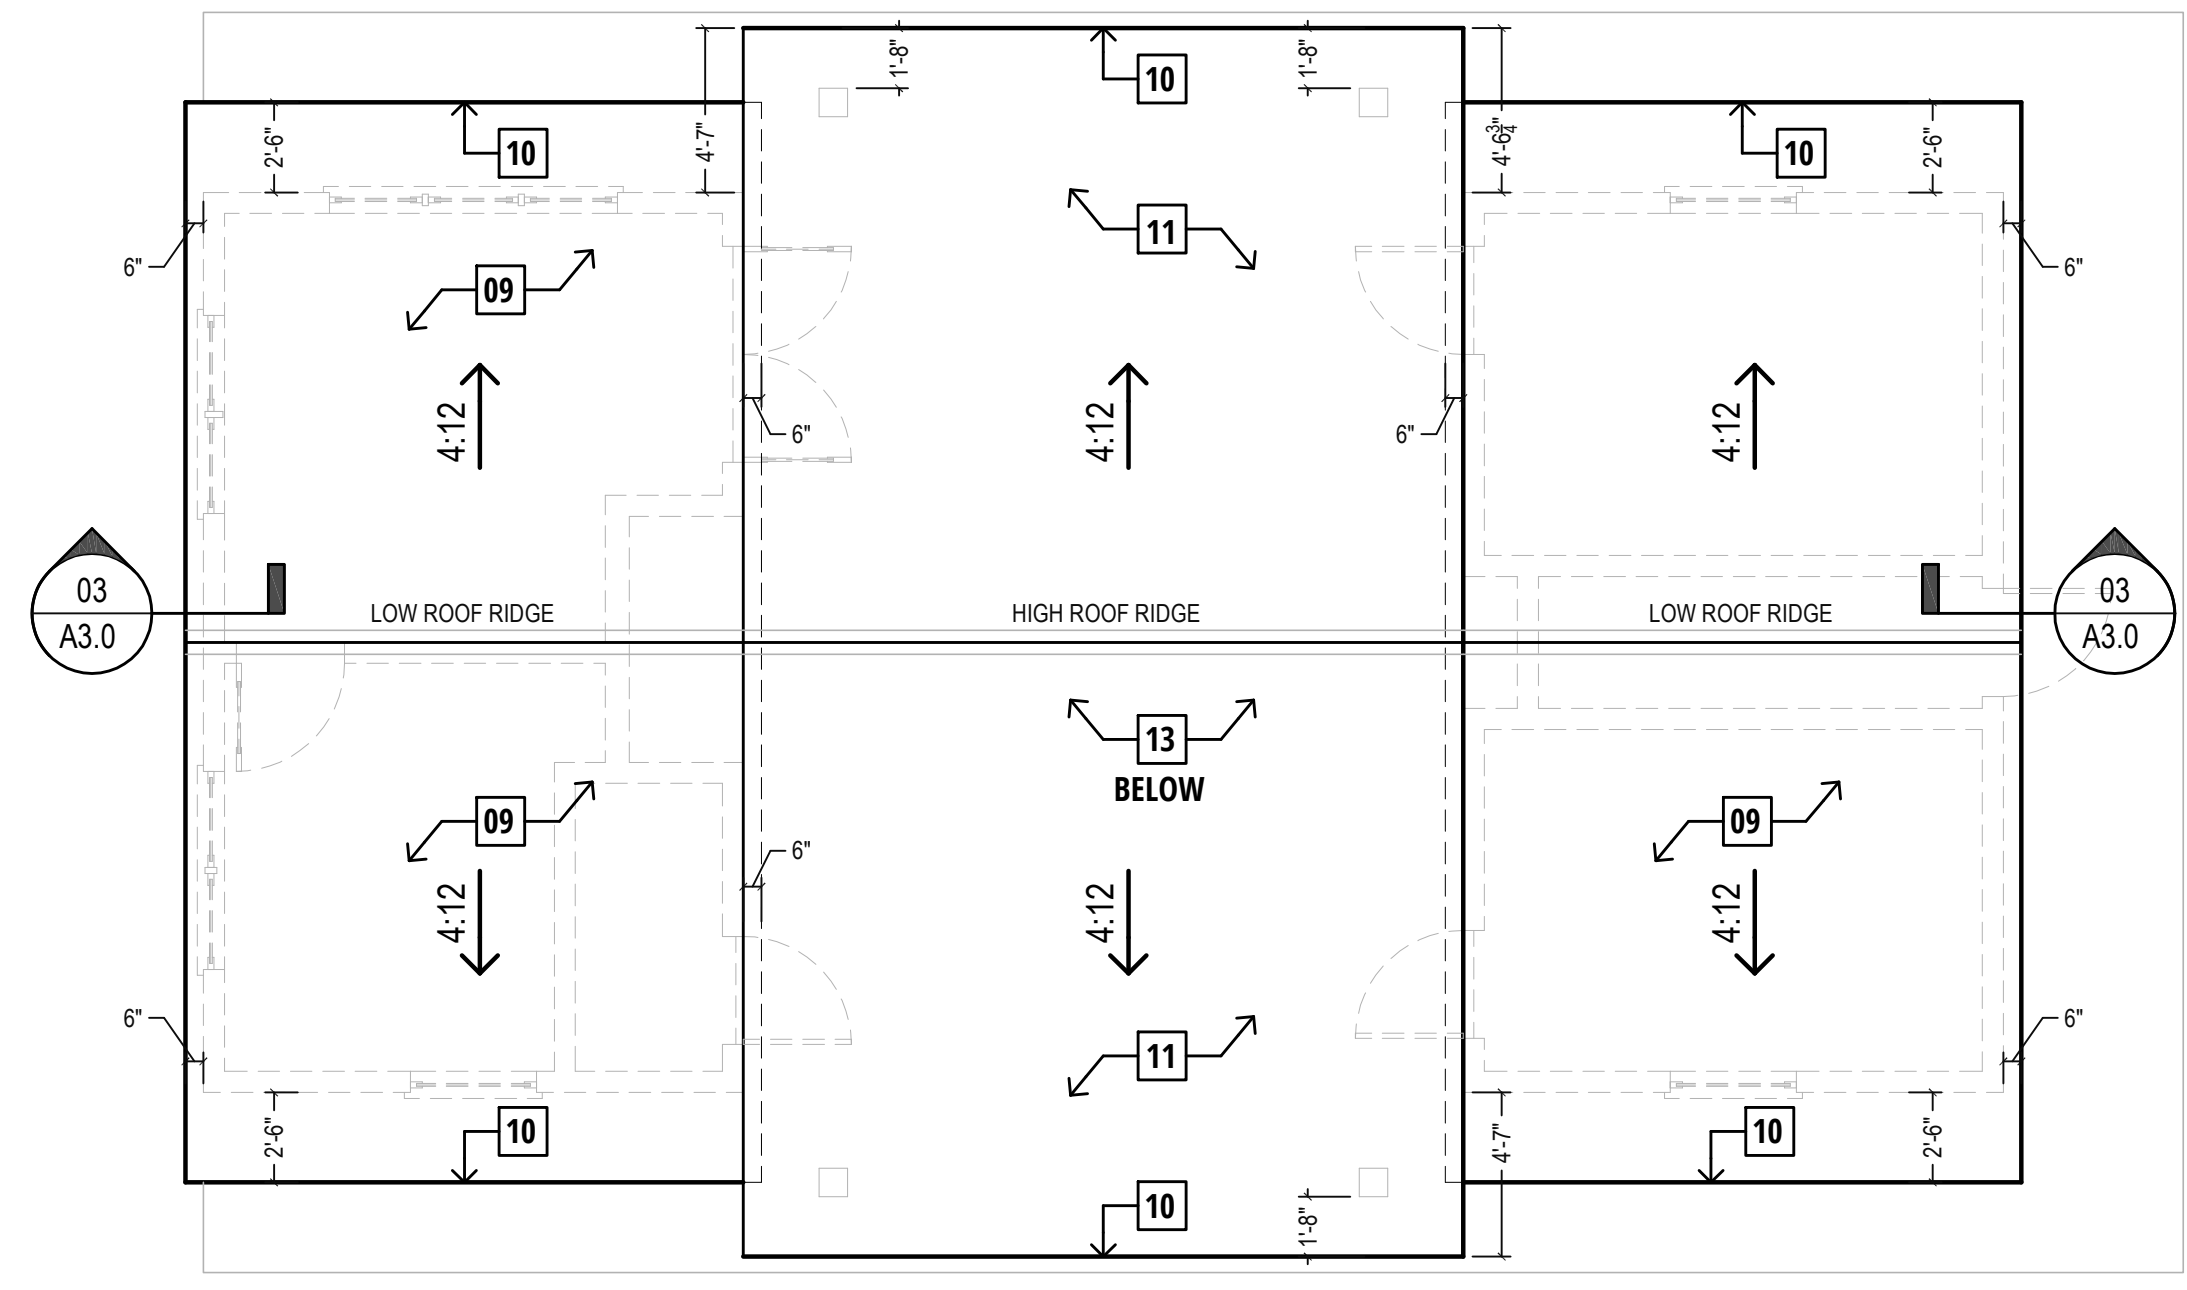

02 ROOF PLAN
SCALE: 3/16" = 1'-0"

FINISH SCHEDULE

ROOM TAG	FLOOR FINISH	BASE FINISH	CROWN FINISH	NORTH WALL	EAST WALL	SOUTH WALL	WEST WALL	CEILING FINISH	CEILING HEIGHT	NOTES
GLF01	CONC01	BS01	CRN01	PNT01	PNT01	PNT01	PNT01	PNT01	9'-4"	1, 2
OFC01	CONC01	BS01	CRN01	PNT01	PNT01	PNT01	PNT01	PNT01	9'-4"	1, 2
ELC01	CONC01	NONE	NONE	PNT01	PNT01	PNT01	PNT01	PNT01	9'-4"	1, 2
PVL01	CONC01	NONE	NONE	NONE	NONE	NONE	NONE	OPEN	OPEN	1, 2, 3
MEN01	CONC01	NONE	NONE	PNT02	PNT02	PNT02	PNT02	PNT01	9'-4"	1, 2
WMN01	CONC01	NONE	NONE	PNT02	PNT02	PNT02	PNT02	PNT01	9'-4"	1, 2
STR01	CONC01	NONE	NONE	PNT01	PNT01	PNT01	PNT01	OPEN	OPEN	1, 2

- NOTES**
- ALL DIRECTIONS ARE TAKEN FROM PLAN NORTH
 - ALL STAINED OR EXPOSED CONCRETE IS TO BE SEALED (VERIFY WITH CLIENT).
 - PRESSURE TREATED WOOD BOARD CEILING (BY MANUFACTURER)

FINISH KEY

PNT01	LOW ODOR LATEX PAINT FINISH (VERIFY COLOR AND FINISH WITH CLIENT).
PNT02	HIGH IMPACT WATERPROOF PAINT FINISH (VERIFY COLOR AND FINISH WITH CLIENT).
CONC01	LIGHT BROOM FINISH PICTURE-FRAME CONCRETE FLOOR (ALL BRUSH FINISHES TO BE IN SAME ORIENTATION. VERIFY WITH CLIENT).
CRN01	1x4 WD. CROWN (VERIFY COLOR AND FINISH WITH CLIENT)
BS01	1x4 WD. BASE W/ QUARTER ROUND. (VERIFY COLOR AND FINISH WITH CLIENT)
MTL01	PAINTED METAL FINISH (VERIFY COLOR AND FINISH WITH CLIENT).

DOOR SCHEDULE


DOOR TAG	(#) OF DOORS/ WIDTH x HEIGHT	DOOR DESCRIPTION	DOOR TYPE	DOOR MATERIAL	DOOR FINISH	FRAME TYPE	FRAME FINISH	FIRE RATING	NOTES
D01	(2) 3'-0" x 7'-0"	DOUBLE GLASS PANEL	MTL01	MTL.	PNT.	MTL.	PNT.	---	2
D02	(1) 3'-0" x 7'-0"	HOLLOW METAL	MTL01	MTL.	PNT.	MTL.	PNT.	1 HR.	2
D03	(1) 3'-0" x 7'-0"	HOLLOW METAL	MTL01	MTL.	PNT.	MTL.	PNT.	1 HR.	1, 2
D04	(1) 3'-0" x 7'-0"	GLASS PANEL	MTL01	MTL.	PNT.	MTL.	PNT.	---	2

- NOTES**
- 2'-0" x 2'-6" INTEGRATED LOUVER WITH SCREEN MESH
 - ALL REQ'D PIVOT SETS, PANIC HARDWARE, DOOR PULLS, OH STOP, SURFACE CLOSER PERIMETER GASKET, DOOR SWEEPS AND THRESHOLDS

WINDOW SCHEDULE

WINDOW TAG	# OF WINDOWS/ WIDTH x HEIGHT	WINDOW DESCRIPTION	HEAD HEIGHT	WINDOW TYPE	TEMPERED (YES/NO)	LOW E (YES/NO)	SCREEN (YES/NO)	NOTES
W01	(1) 5'-8" x 4'-0"	DOUBLE CASEMENT OUTSWING	7'-0"	MTL01	YES	YES	YES	
W02	(1) 2'-0" x 3'-6"	AWNING OUTSWING	8'-6"	MTL01	YES	NO	YES	1
W03	(1) 7'-0" x 4'-0"	(3) CASEMENT FIXED	7'-0"	MTL01	YES	YES	YES	

- NOTES**
- PROVIDE TRANSLUCENT GLAZING OR TRANSLUCENT APPLICATION FOR PRIVACY (VERIFY WITH CLIENT)

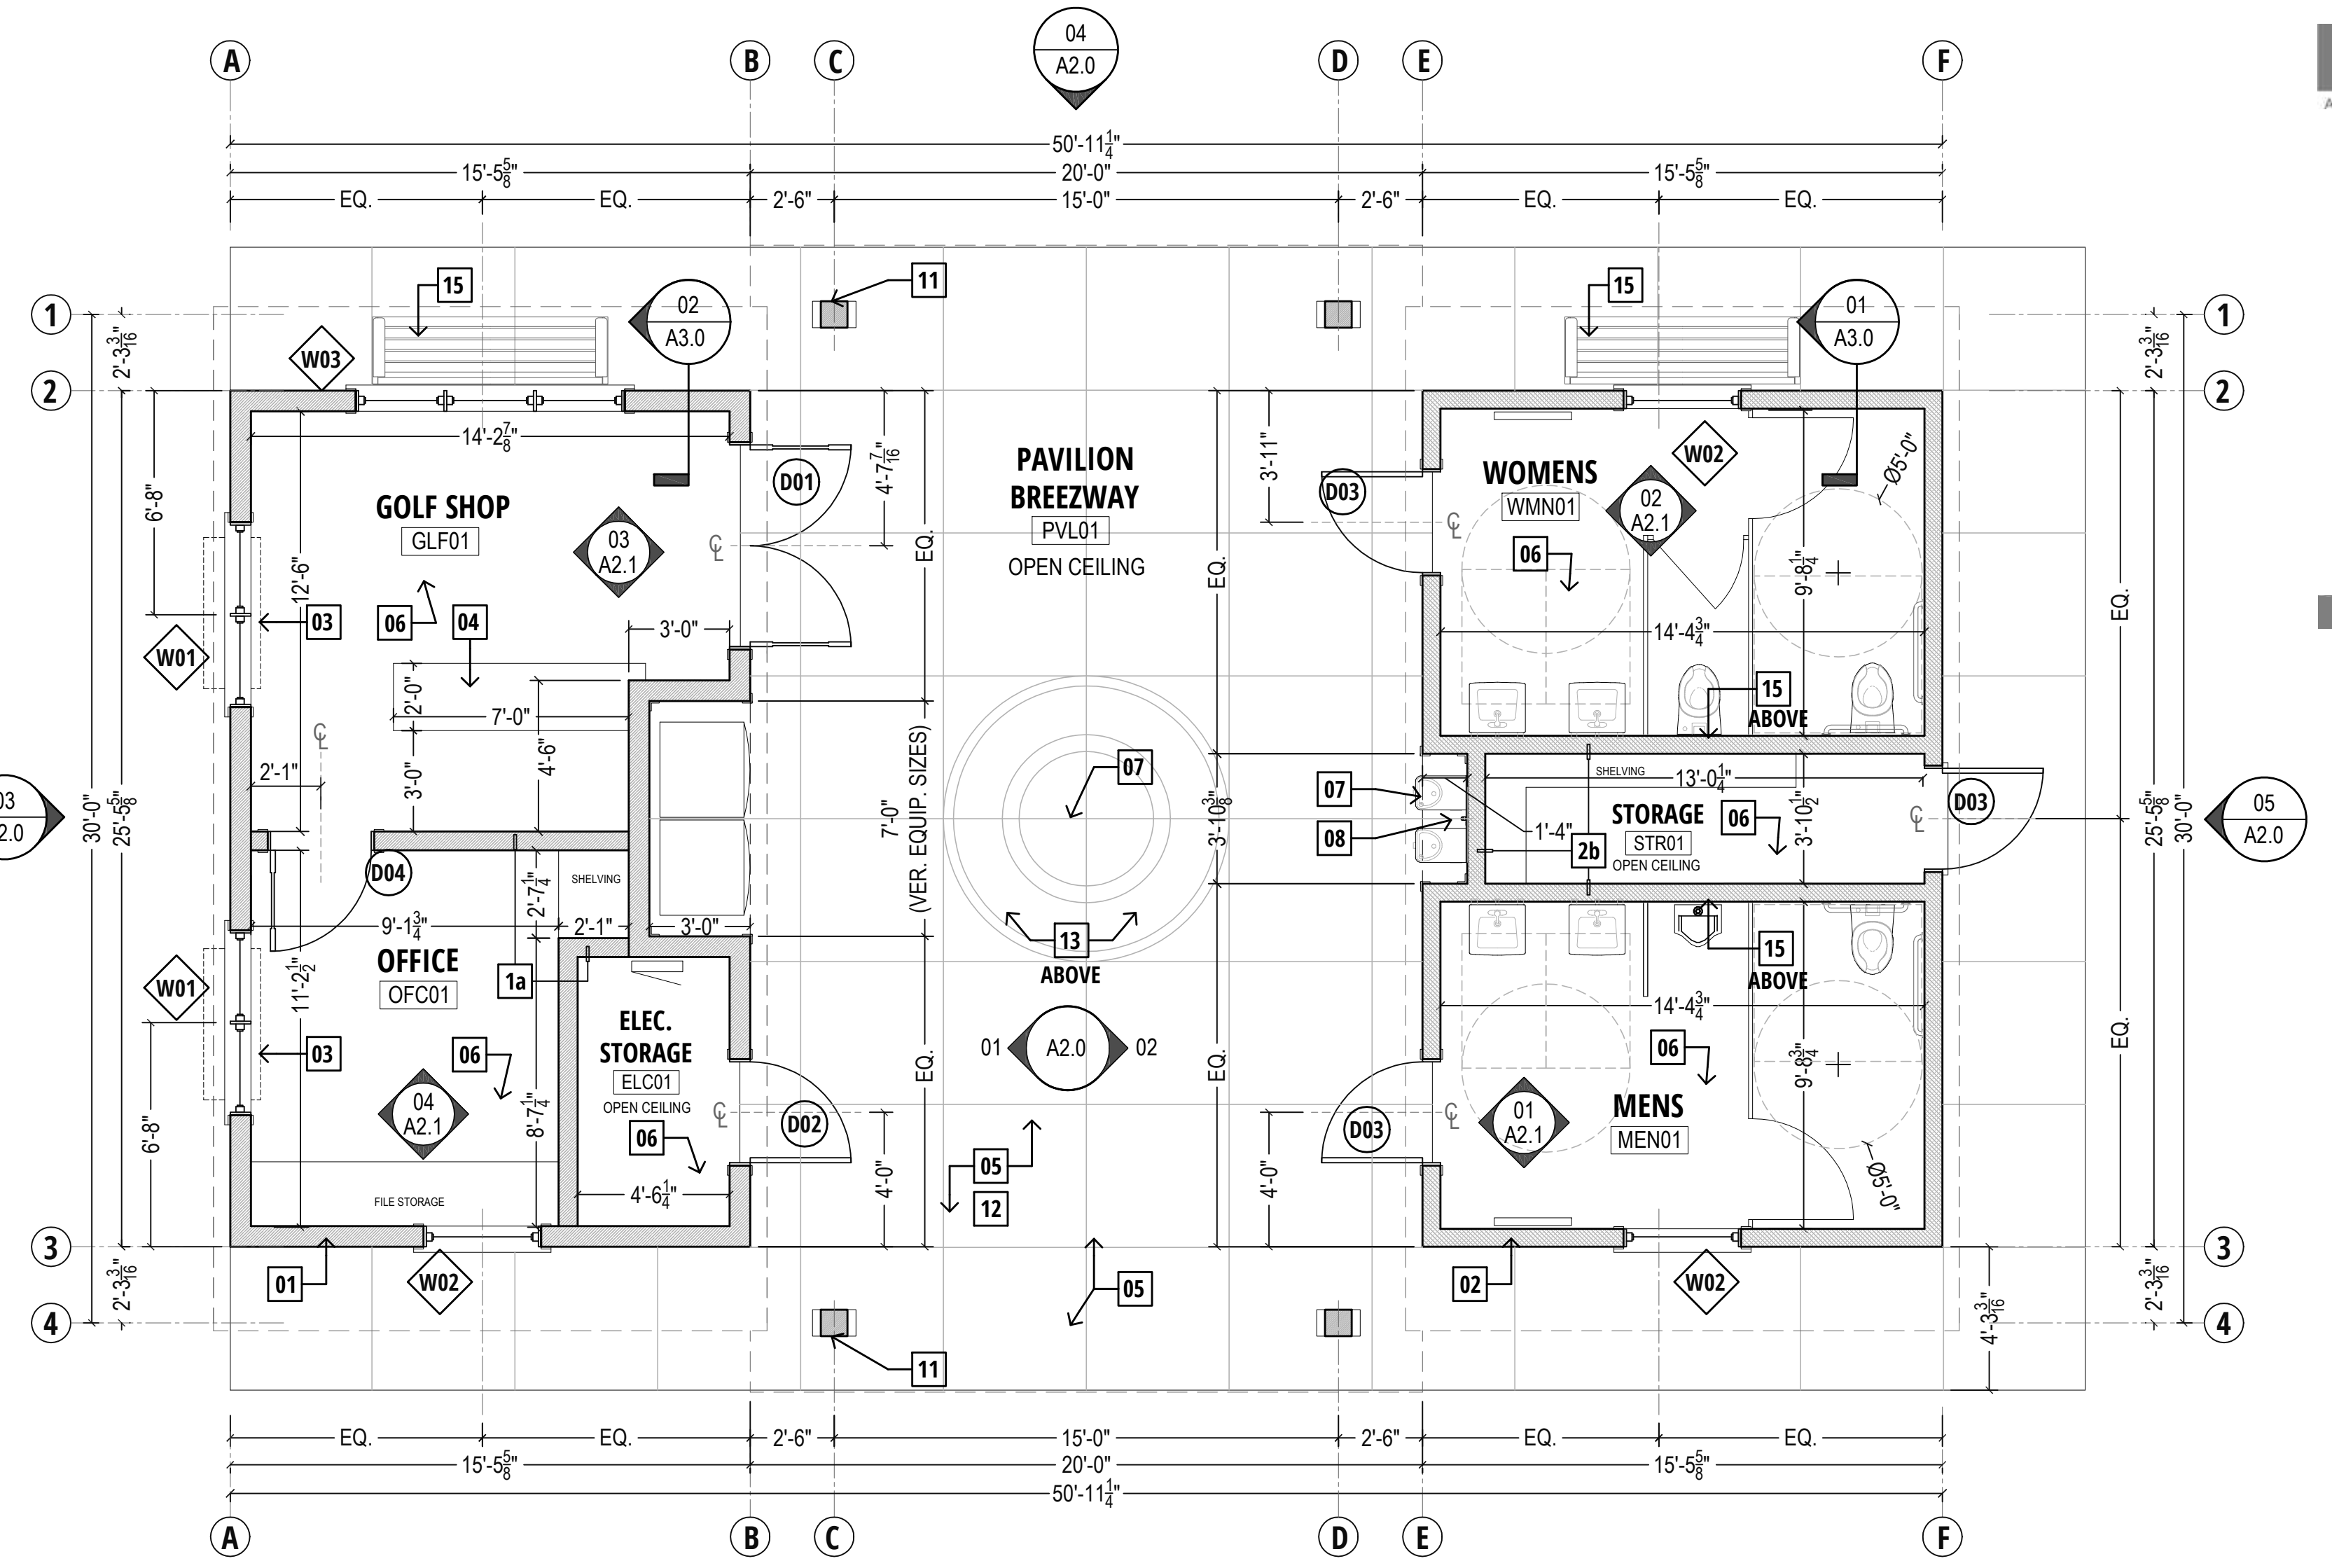

01 1ST FLOOR PLAN
SCALE: 1/4" = 1'-0"

KEYNOTES

- 01** HARDIEPANEL WITH BATTENS ON METAL STUD FRAME (SEE ELEVATIONS FOR SPACING).
- 02** HARDIEPANEL WITH BATTENS ON CMU BLOCK (SEE WALL SECTIONS).
- 03** THROUGH-WALL PTAC UNIT BELOW WINDOW (SEE HVAC EQUIPMENT SCHEDULE SHEET M-1.0).
- 04** TRANSACTION COUNTER W/ STORAGE BELOW (CLIENT OPTION TO REUSE SALVAGED EXISTING COUNTER)
- 05** MONOLITHIC CONCRETE SLAB W/ PICTURE FRAME FINISH CONTROL JOINTS AT 5'-0" AT ALL EXTERIOR PADS. (PITCH AWAY FROM BUILDING @ 1/8" PER FOOT - TYP.) FINISHES TO BE LIGHT BROOM IN NORTH/SOUTH DIRECTION (CONTRACTOR TO VERIFY WITH CLIENT PRIOR TO POUR).
- 06** MONOLITHIC CONCRETE SLAB W/ SMOOTH FINISH @ INTERIOR SPACES (TYP.) PITCH TOWARD FLOOR DRAINS AS REQ'D. (SEE PLUMBING DRAWINGS)
- 07** CUSTOM FABRICATED DECORATIVE CONCRETE PAD INLAY W/ SANDBLASTED ELIZABETHTOWN CITY LOGO & FILLED GROUT FOR EVEN SURFACE & PROPER WATER DRAINAGE
- 08** FROST-FREE SECURITY HOSE BIBB BELOW WATER FOUNTAIN (SEE ELEVATIONS)
- 09** STANDING SEAM METAL ROOFING W/ ICE GUARD RAILS. (VERIFY LOCATION OF RAILS PER MAUNFACTURER'S RECCOMMENDATIONS)
- 10** PREFINISHED METAL GUTTER AND DOWNSPOUT SYSTEM. DISCHARGE RAINWATER FROM DOWNSPOUTS TO UNDERGROUND INFILTRATION SYSTEM. (VERIFY DETAIL OF REQUIREMENTS AND LOCATION WITH CLIENT)
- 11** PRESSURE TREATED HEAVY TIMBER CONSTRUCTION PAVILION W/ 9-1/2" x 9-1/2" POSTS, METAL MENDING AND STRUCTURAL FASTENER PLATES (BY MANUFACTURER) PRESSURE TREATED BEAD BOARD CEILING. FINAL DESIGN OF TRUSSES AND SPACING TO BE VERIFIED WITH ARCHITECT PRIOR TO FABRICATION.
- 12** HANGING OUTDOOR PENDANT FIXTURE - SEE ELECTRICAL DRAWINGS (VERIFY SELECTION WITH CLIENT)
- 13** OUTDOOR LED STRIP UP LIGHTING ON CROSS BEAMS (SEE ELEVATIONS)
- 14** PARK BENCH (NOT IN CONTRACT)
- 15** THRU-WALL PNTD. MTL. LOUVER. SEE ELEVATIONS FOR SIZE AND LOCATION.

PARTITION & ASSEMBLY TYPES

