



**06 SOUTH ELEVATION :: FRONT SIDE**  
SCALE: 1/4" = 1'-0"

**05 EAST ELEVATION :: RIGHT SIDE**  
SCALE: 1/4" = 1'-0"

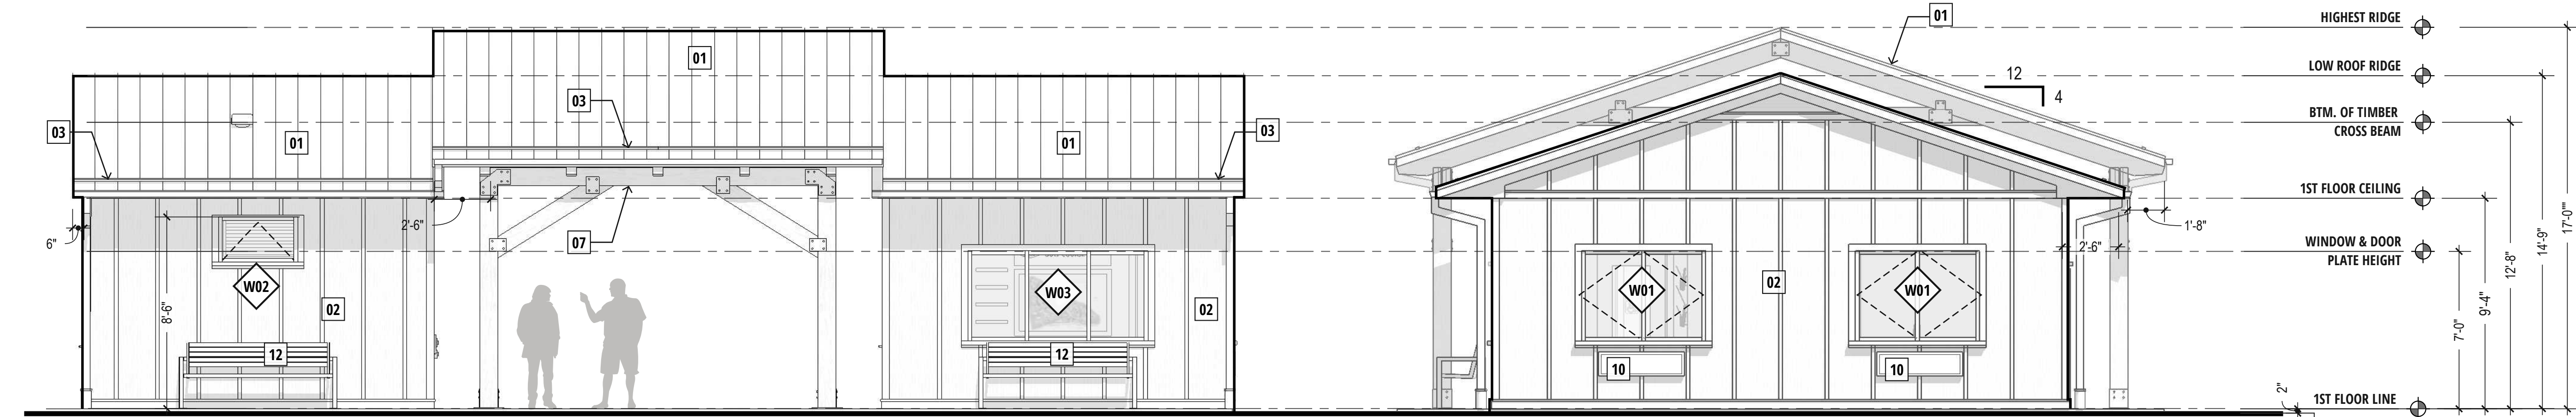

**04 NORTH ELEVATION :: BACK SIDE**  
SCALE: 1/4" = 1'-0"

**03 WEST ELEVATION :: LEFT SIDE**  
SCALE: 1/4" = 1'-0"

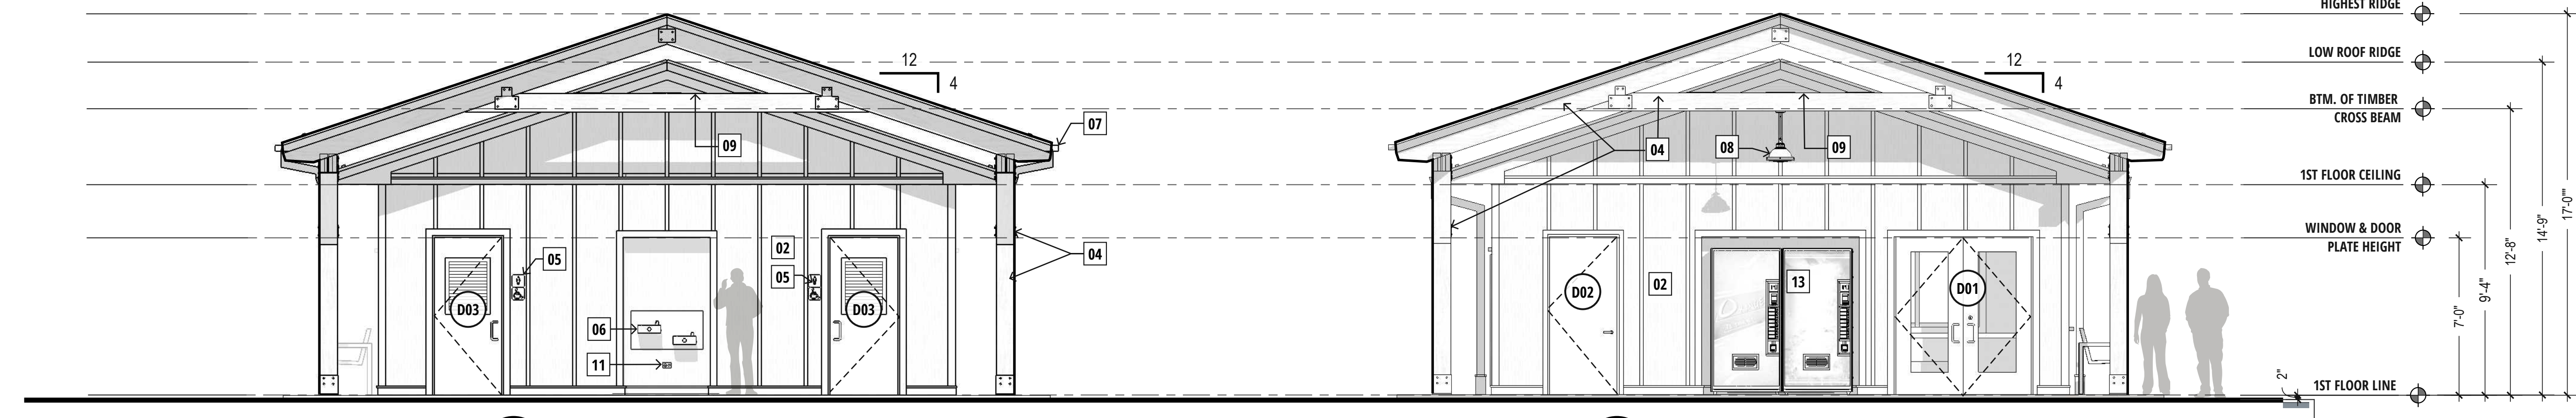

**02 WEST ELEVATION :: RIGHT SIDE**  
SCALE: 1/4" = 1'-0"


**01 EAST ELEVATION :: LEFT SIDE**  
SCALE: 1/4" = 1'-0"

**ELEVATION KEY NOTES**

- 01** STANDING SEAM METAL ROOF (VERIFY COLOR & FINISH WITH OWNER)
- 02** HARDIPANEL VERTICAL SIDING W/ BATTENS & TRIM (VERIFY COLOR & FINISH WITH OWNER)
- 03** CONT. ICE GAURD RAILS (MATCH COLOR & FINISH OF METAL ROOF)
- 04** HEAVY TIMBER STRUCTURE W/ METAL MENDING PLATES (TYP). COLORS & FINISHES T.B.D. FINAL DESIGN OF TRUSSES AND SPACING TO BE VERIFIED WITH ARCHITECT PRIOR TO FABRICATION.
- 05** PROVIDE ADA APPROVED BATHROOM SIGNAGE ADJACENT TO PULL SIDE OF DOOR (FOLLOW ADA GUIDELINES FOR MOUNTING HEIGHTS AND SIZES)
- 06** HIGH-LOW WATER FOUNTAIN W/ FROST-FREE HOSE BIBB BELOW
- 07** METAL GUTTER AND DOWNSPOUTS (CLIENT TO APPROVE COLOR & FINISH)
- 08** OUTDOOR DOWN LIGHT PENDANT FIXTURE (SEE ELECTRICAL DRAWINGS)
- 09** OUTDOOR LED UPLIGHTING ON TOP OF CROSS-BEAMS (SEE ELECTRICAL DRAWINGS)
- 10** THRU-WALL PTAC UNIT (SEE HVAC DRAWINGS)
- 11** FROST-FREE SECURITY HOSE BIBB
- 12** PARK BENCH (SELECTION T.B.D., N.I.C.)
- 13** PROVIDE ADEQUATE SPACE FOR (2) VENDING MACHINES (OWNER PROVIDED)
- 14** METAL DOWNSPOUTS TO TERMINATE INTO PVC COLLAR AND UNDERGROUND INFILTRATION PIPE WITH POSITIVE DRAINAGE AWAY FROM BUILDING

A PROPOSED NEW CONSTRUCTION FOR  
THE AMERICAN LEGION PARK  
**GOLF HOUSE**  
841 N MILES ST.  
ELIZABETHTOWN, KY 42701

**REVISIONS**

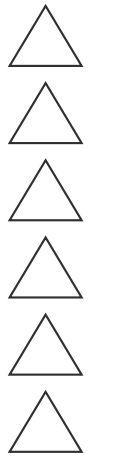

**DOCUMENT PHASE**  
CONSTRUCTION  
DOCUMENTS

**DATE ISSUED**  
08 / 15 / 17

EXTERIOR  
ELEVATIONS

**A2.0**