



**1** **TIMBER TRUSS DETAIL, TYP**  
S-101 SCALE: 3/16" = 1'-0"

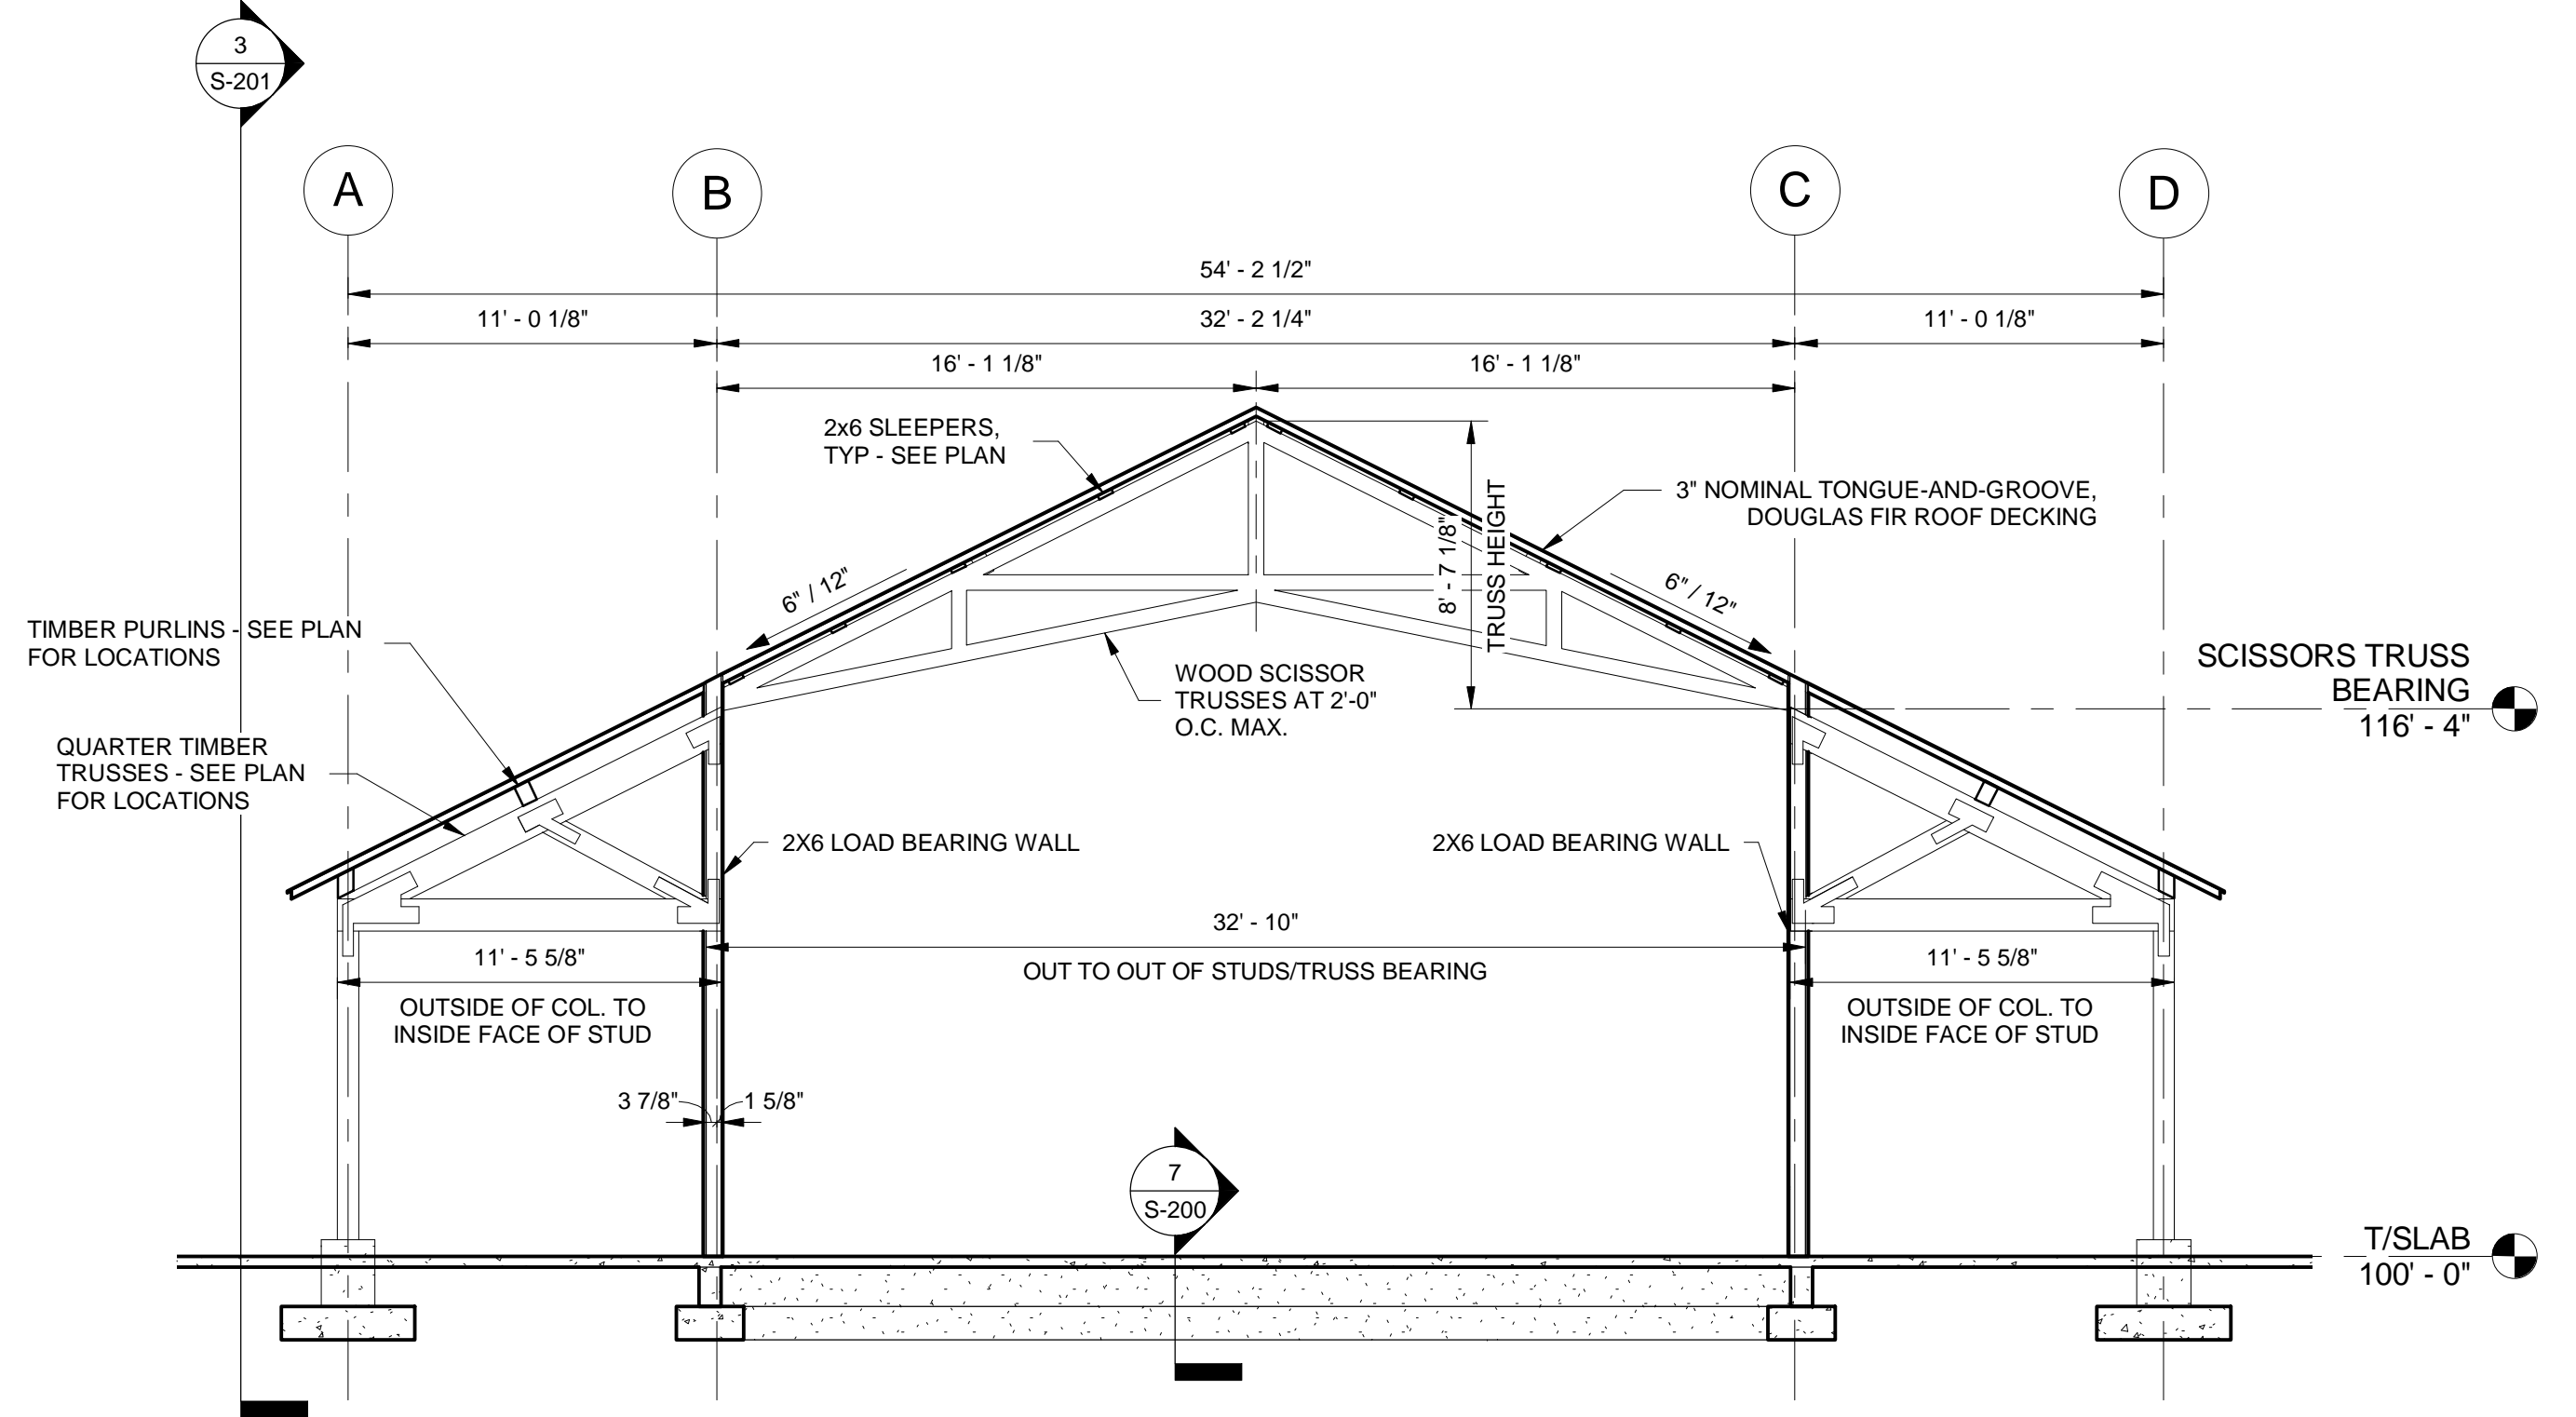

**2** **QUARTER TIMBER TRUSS DETAIL, TYP**  
S-101 SCALE: 3/16" = 1'-0"

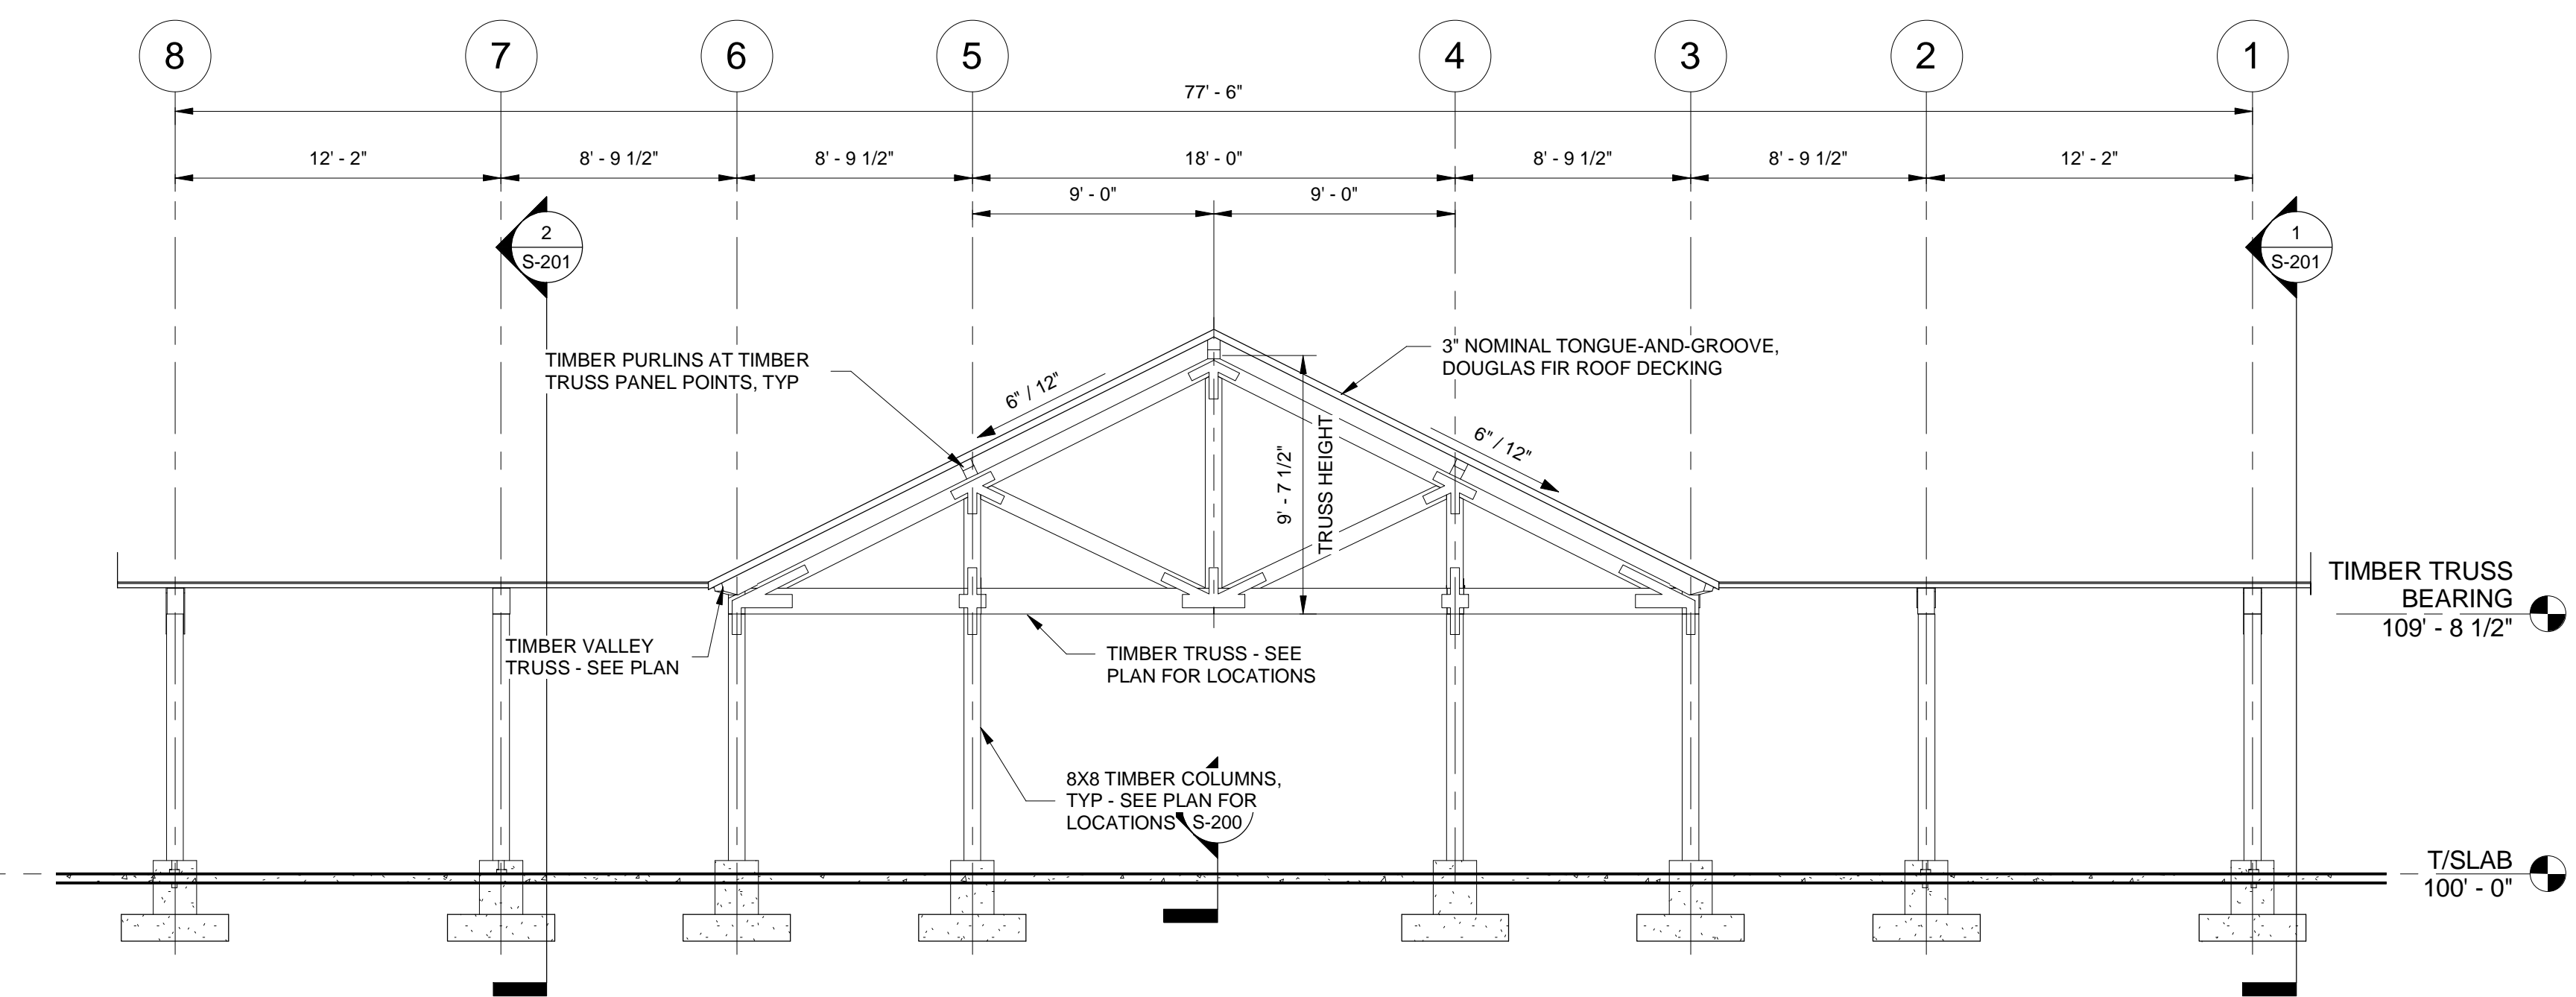

**3** **TIMBER TRUSS DETAIL @ GRID LINE A & D**  
S-101 SCALE: 3/16" = 1'-0"

STRUCTURAL	
PROJECT	2016-1340
DATE	8/18/2017
DRAWN	EAM
CHECKED	SK
REVISIONS	
No.	Description

ICON ENGINEERING AND INSPECTION SERVICES, PLLC HAS RETAINED AN ELECTRONIC VERSION OF THESE DRAWINGS. THE CLIENT AGREES NOT TO REPRODUCE, REUSE, OR COPY THESE DRAWINGS IN ELECTRONIC OR ANY OTHER FORMAT OTHER THAN FOR THE SPECIFIC PROJECT LOCATION. IN THE PROJECT TITLE BLOCK, THE CLIENT AGREES NOT TO TRANSFER THESE ELECTRONIC FILES TO OTHERS WITHOUT THE PRIOR WRITTEN CONSENT OF ICON ENGINEERING AND INSPECTION SERVICES, PLLC. THE CLIENT FURTHER AGREES TO WAIVE ALL CLAIMS AGAINST ICON ENGINEERING AND INSPECTION SERVICES, PLLC RESULTING IN ANY WAY FROM ANY UNAUTHORIZED CHANGES TO OR REUSE OF THE ELECTRONIC FILES FOR ANY OTHER PROJECT BY ANYONE OTHER THAN ICON ENGINEERING AND INSPECTION SERVICES, PLLC.