



1 - DATA-COMM
SCALE: 3/16" = 1'-0"

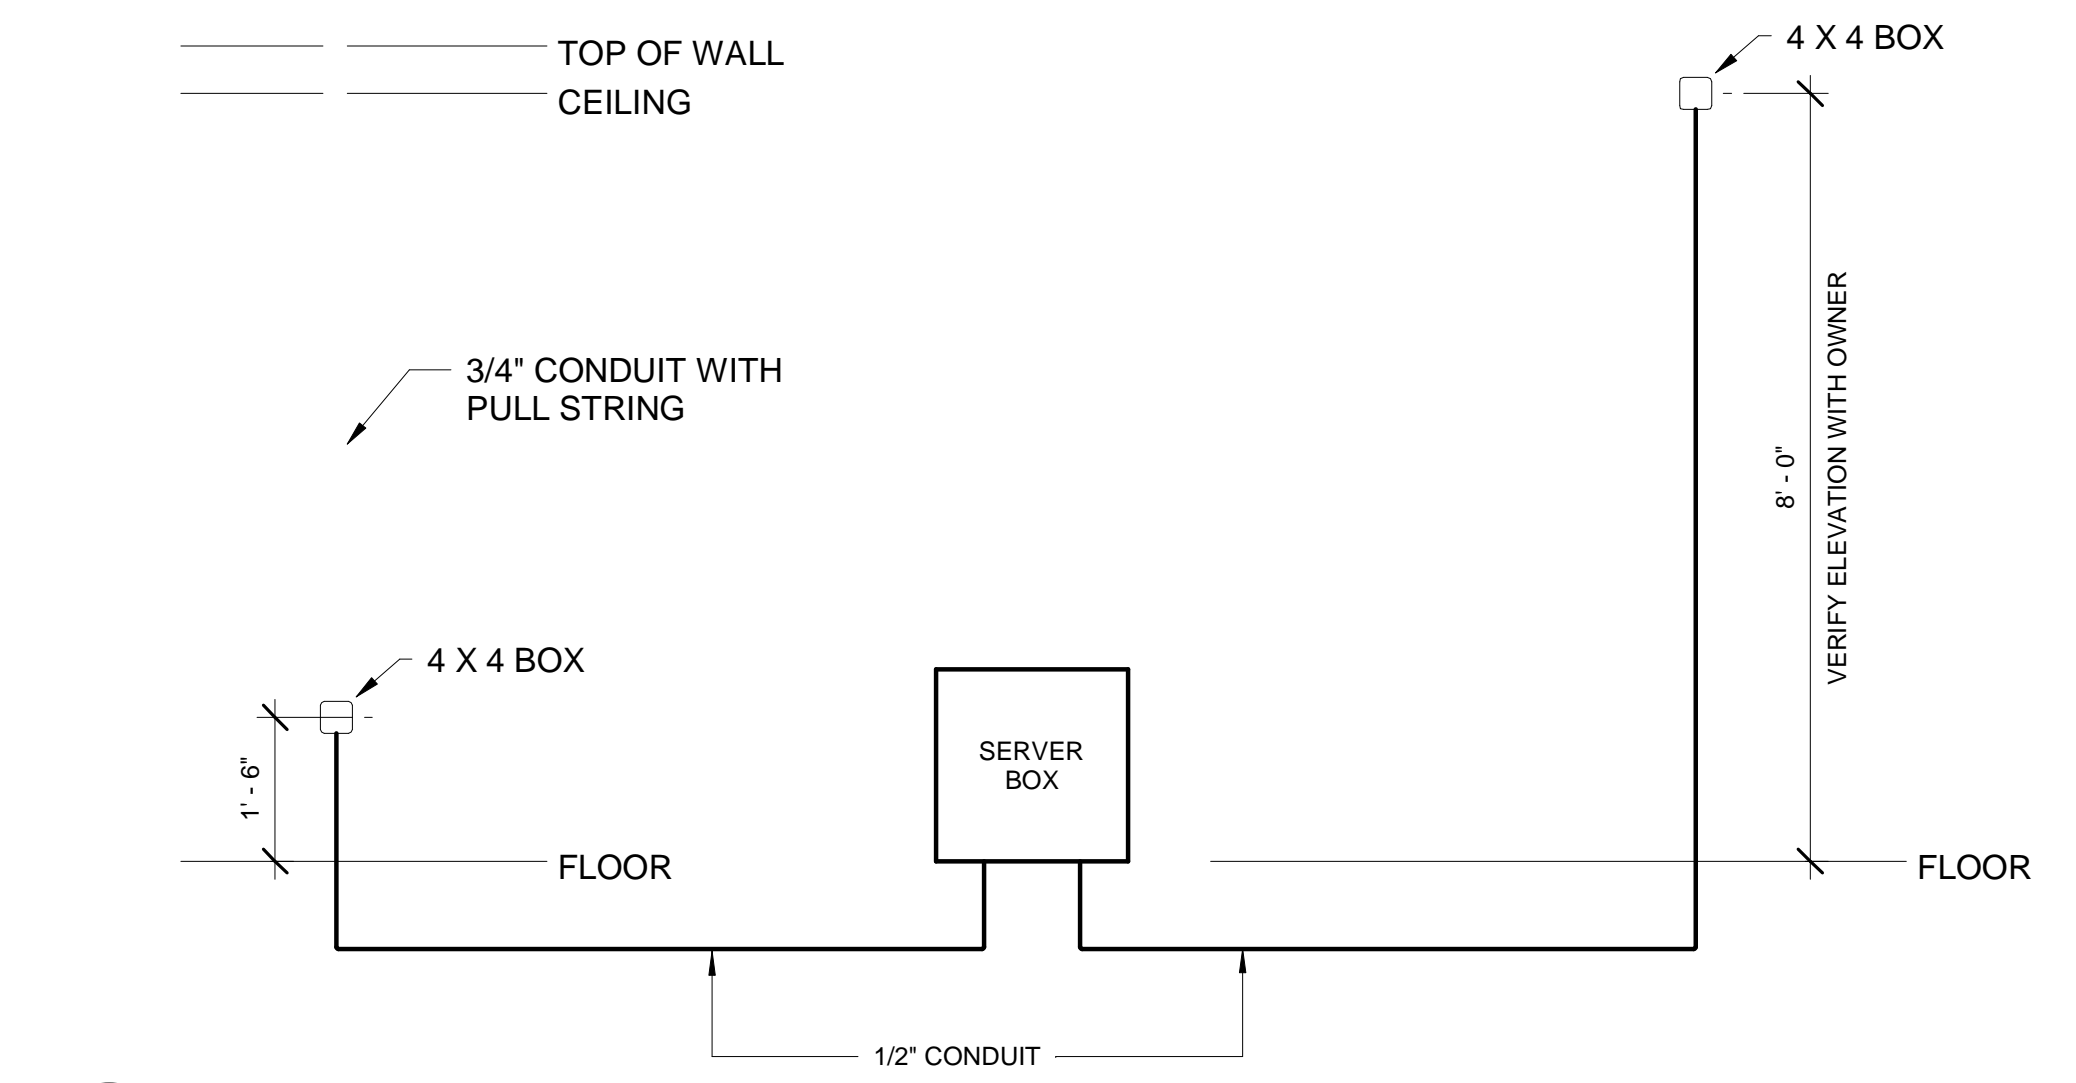

DETAIL - DATA DROPS
SCALE: 1/2" = 1'-0"

- TELEPHONE-DATA OUTLET
- TELEPHONE OUTLET
- CAMERA JUNCTION BOX
- DATA OUTLET
- WIFI OUTLET
- CABLE OUTLET
- PA SPEAKER - CEILING MOUNT
- PA SPEAKER - WALL MOUNT

LEGEND - DATA-COMMUNICATIONS

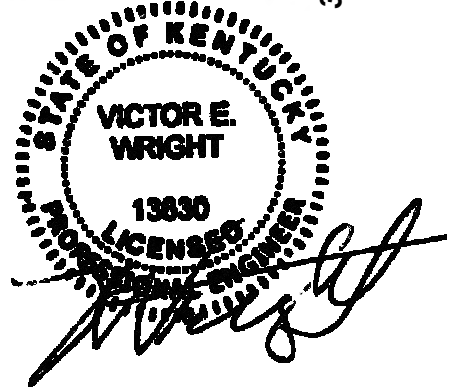

BID DOCUMENTS
FREEMAN LAKE PARK OFFICE
ELIZABETHTOWN, KY 42701



ELECTRICAL	
PROJECT	2016-1340																																							
DATE	8/18/2017																																							
DRAWN	VW																																							
CHECKED	VW																																							
REVISIONS	<table border="1"> <thead> <tr> <th>No.</th> <th>Description</th> <th>Date</th> </tr> </thead> <tbody> <tr><td> </td><td> </td><td> </td></tr> <tr><td> </td><td> </td><td> </td></tr> <tr><td> </td><td> </td><td> </td></tr> <tr><td> </td><td> </td><td> </td></tr> <tr><td> </td><td> </td><td> </td></tr> <tr><td> </td><td> </td><td> </td></tr> <tr><td> </td><td> </td><td> </td></tr> <tr><td> </td><td> </td><td> </td></tr> <tr><td> </td><td> </td><td> </td></tr> <tr><td> </td><td> </td><td> </td></tr> <tr><td> </td><td> </td><td> </td></tr> <tr><td> </td><td> </td><td> </td></tr> </tbody> </table>	No.	Description	Date																																				
No.	Description	Date																																						

ICON ENGINEERING AND INSPECTION SERVICES, PLLC HAS RETAINED AN ELECTRONIC VERSION OF THESE DRAWINGS. THE CLIENT AGREES NOT TO REPRODUCE, REUSE, OR COPY THESE DRAWINGS IN ELECTRONIC OR ANY OTHER FORMAT IN WHOLE OR IN PART FOR ANY PURPOSE OTHER THAN FOR THE SPECIFIC PROJECT LOCATION. THE CLIENT AGREES NOT TO TRANSFER THESE ELECTRONIC FILES TO OTHERS WITHOUT THE PRIOR WRITTEN CONSENT OF ICON ENGINEERING AND INSPECTION SERVICES, PLLC. THE CLIENT FURTHER AGREES TO WAIVE ALL CLAIMS AGAINST ICON ENGINEERING AND INSPECTION SERVICES, PLLC RESULTING IN ANY WAY FROM ANY UNAUTHORIZED CHANGES TO OR REUSE OF THE ELECTRONIC FILES FOR ANY OTHER PROJECT BY ANYONE OTHER THAN ICON ENGINEERING AND INSPECTION SERVICES, PLLC.

DATA-COMM PLAN

E-102