
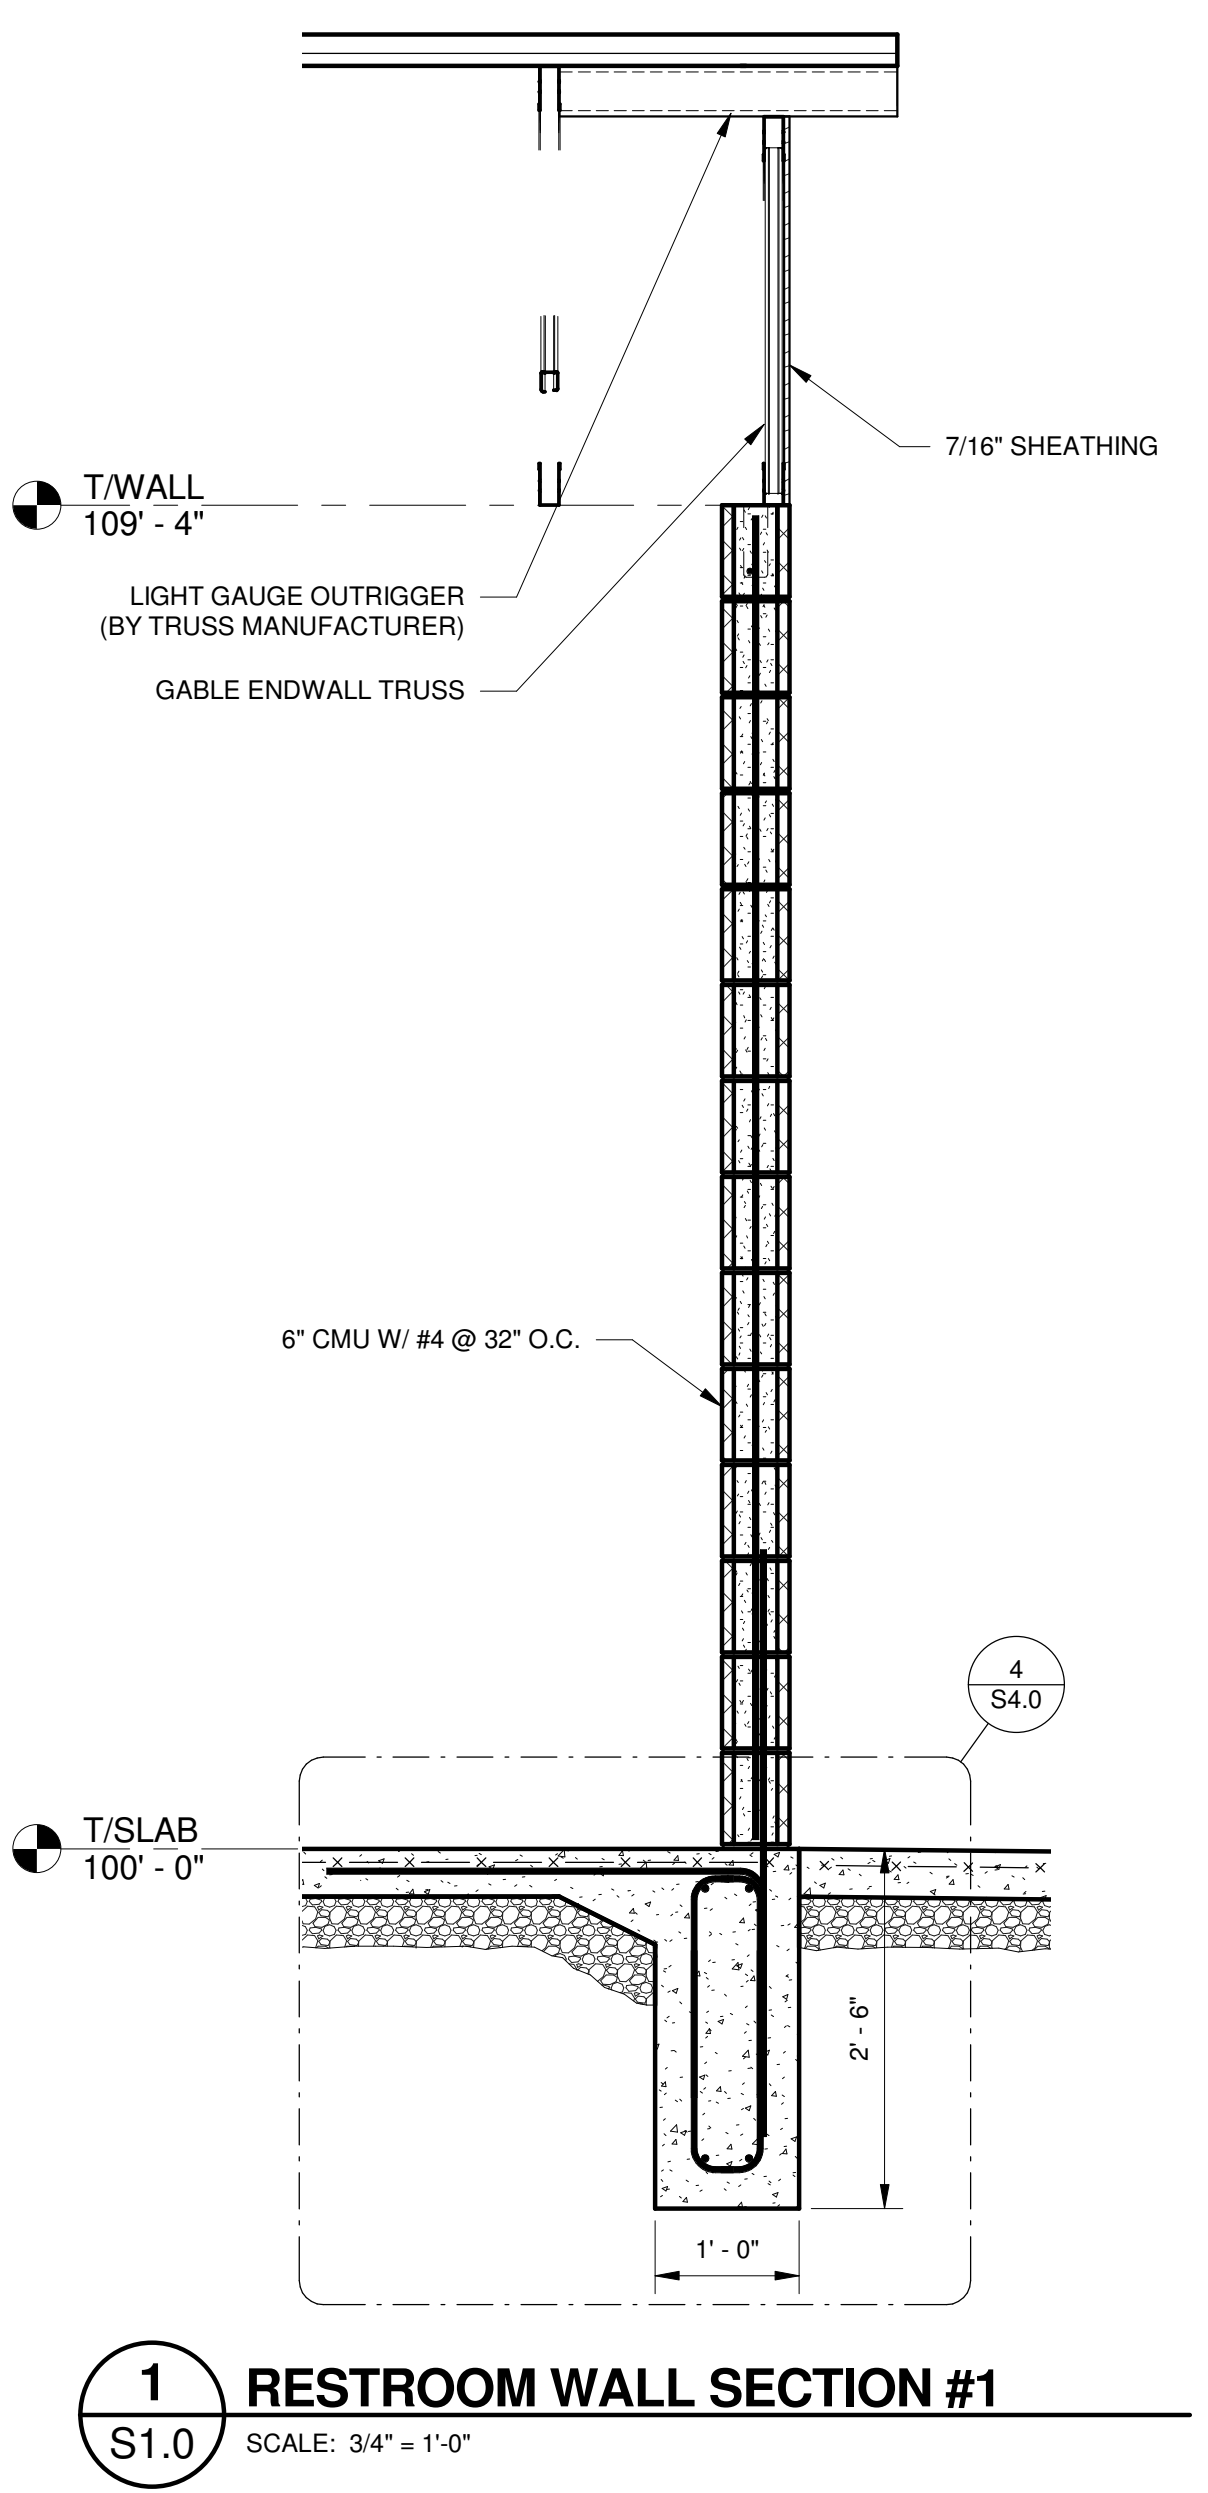
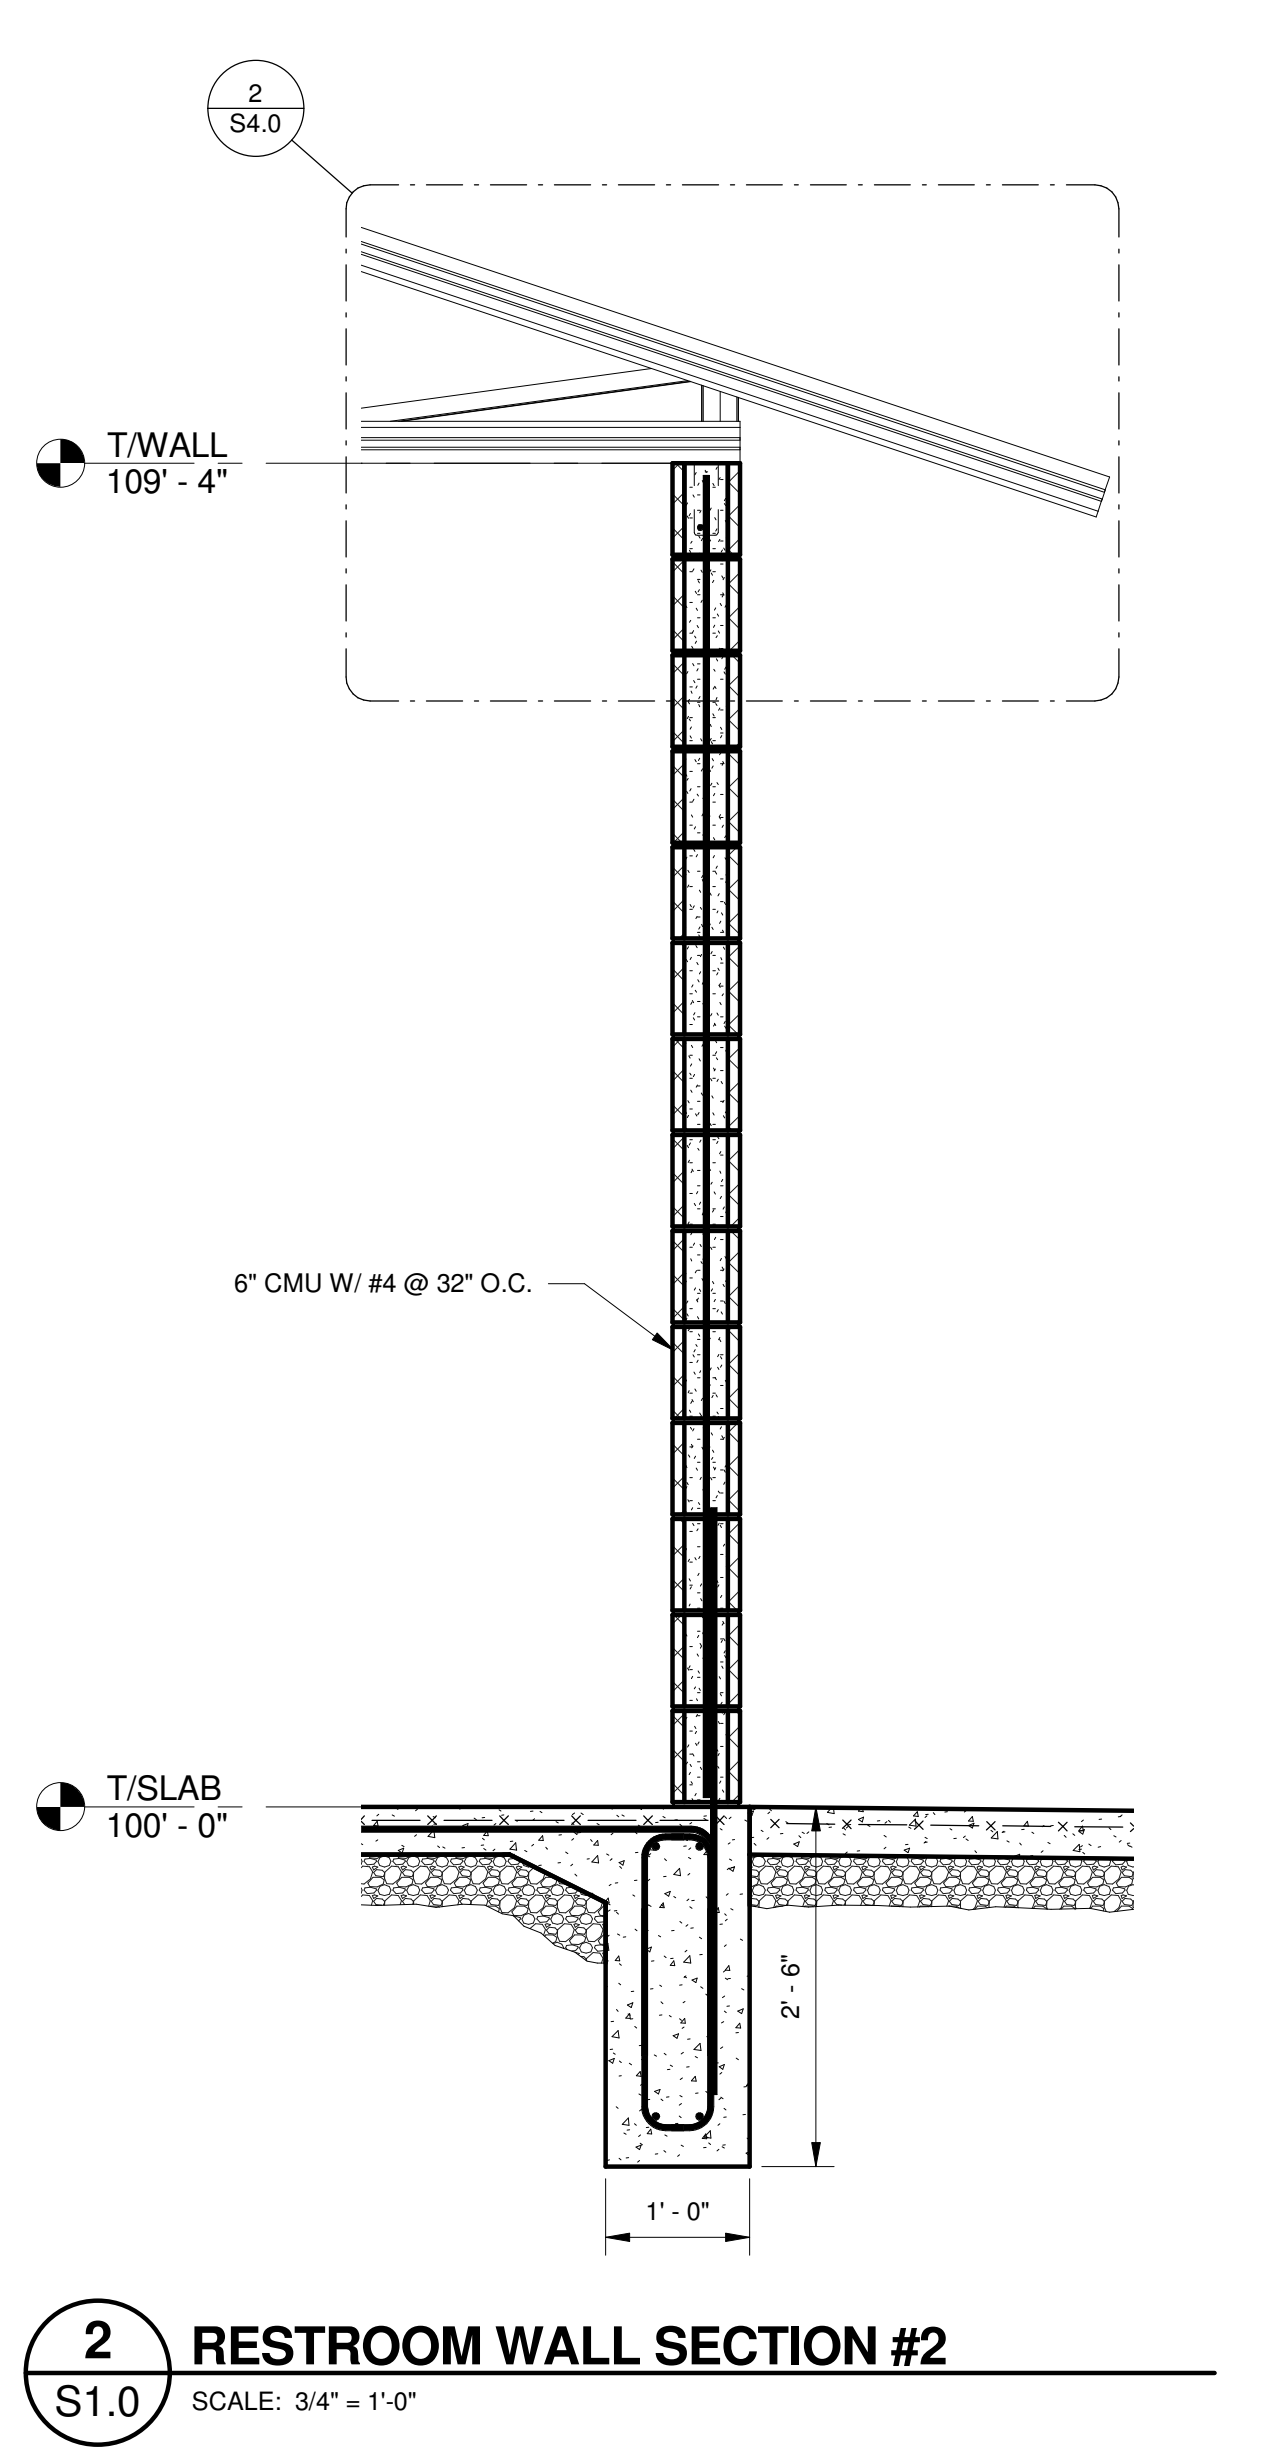
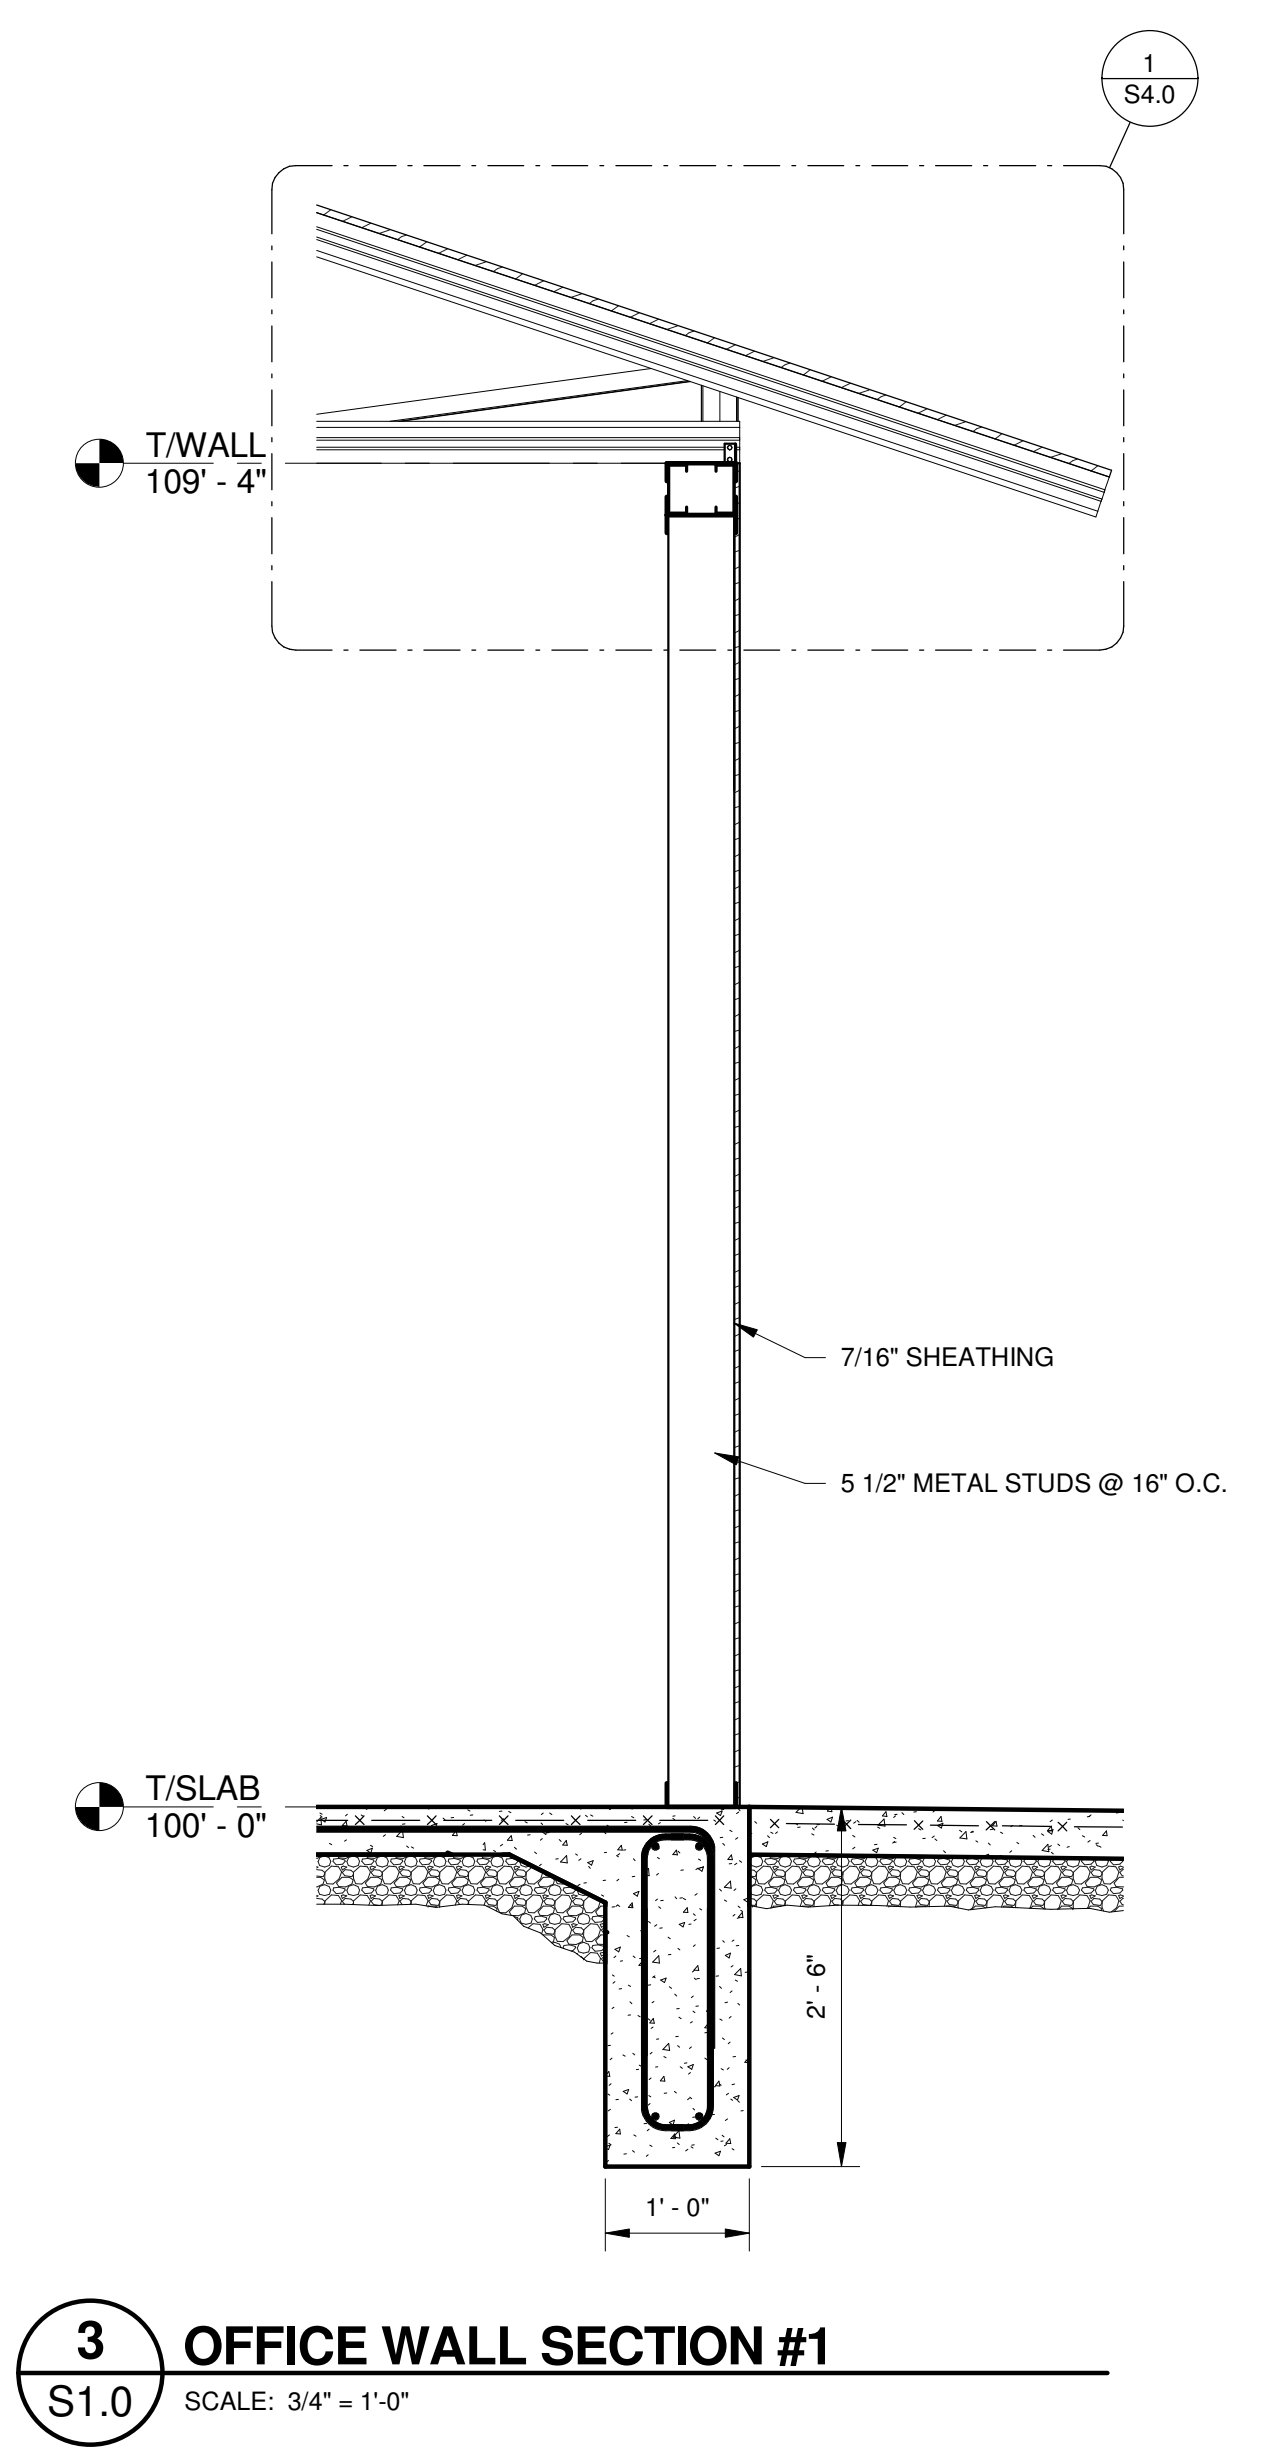


A PROPOSED NEW CONSTRUCTION FOR  
THE AMERICAN LEGION PARK  
**GOLF HOUSE**  
841 N MILES ST  
ELIZABETHTOWN, KY 42701

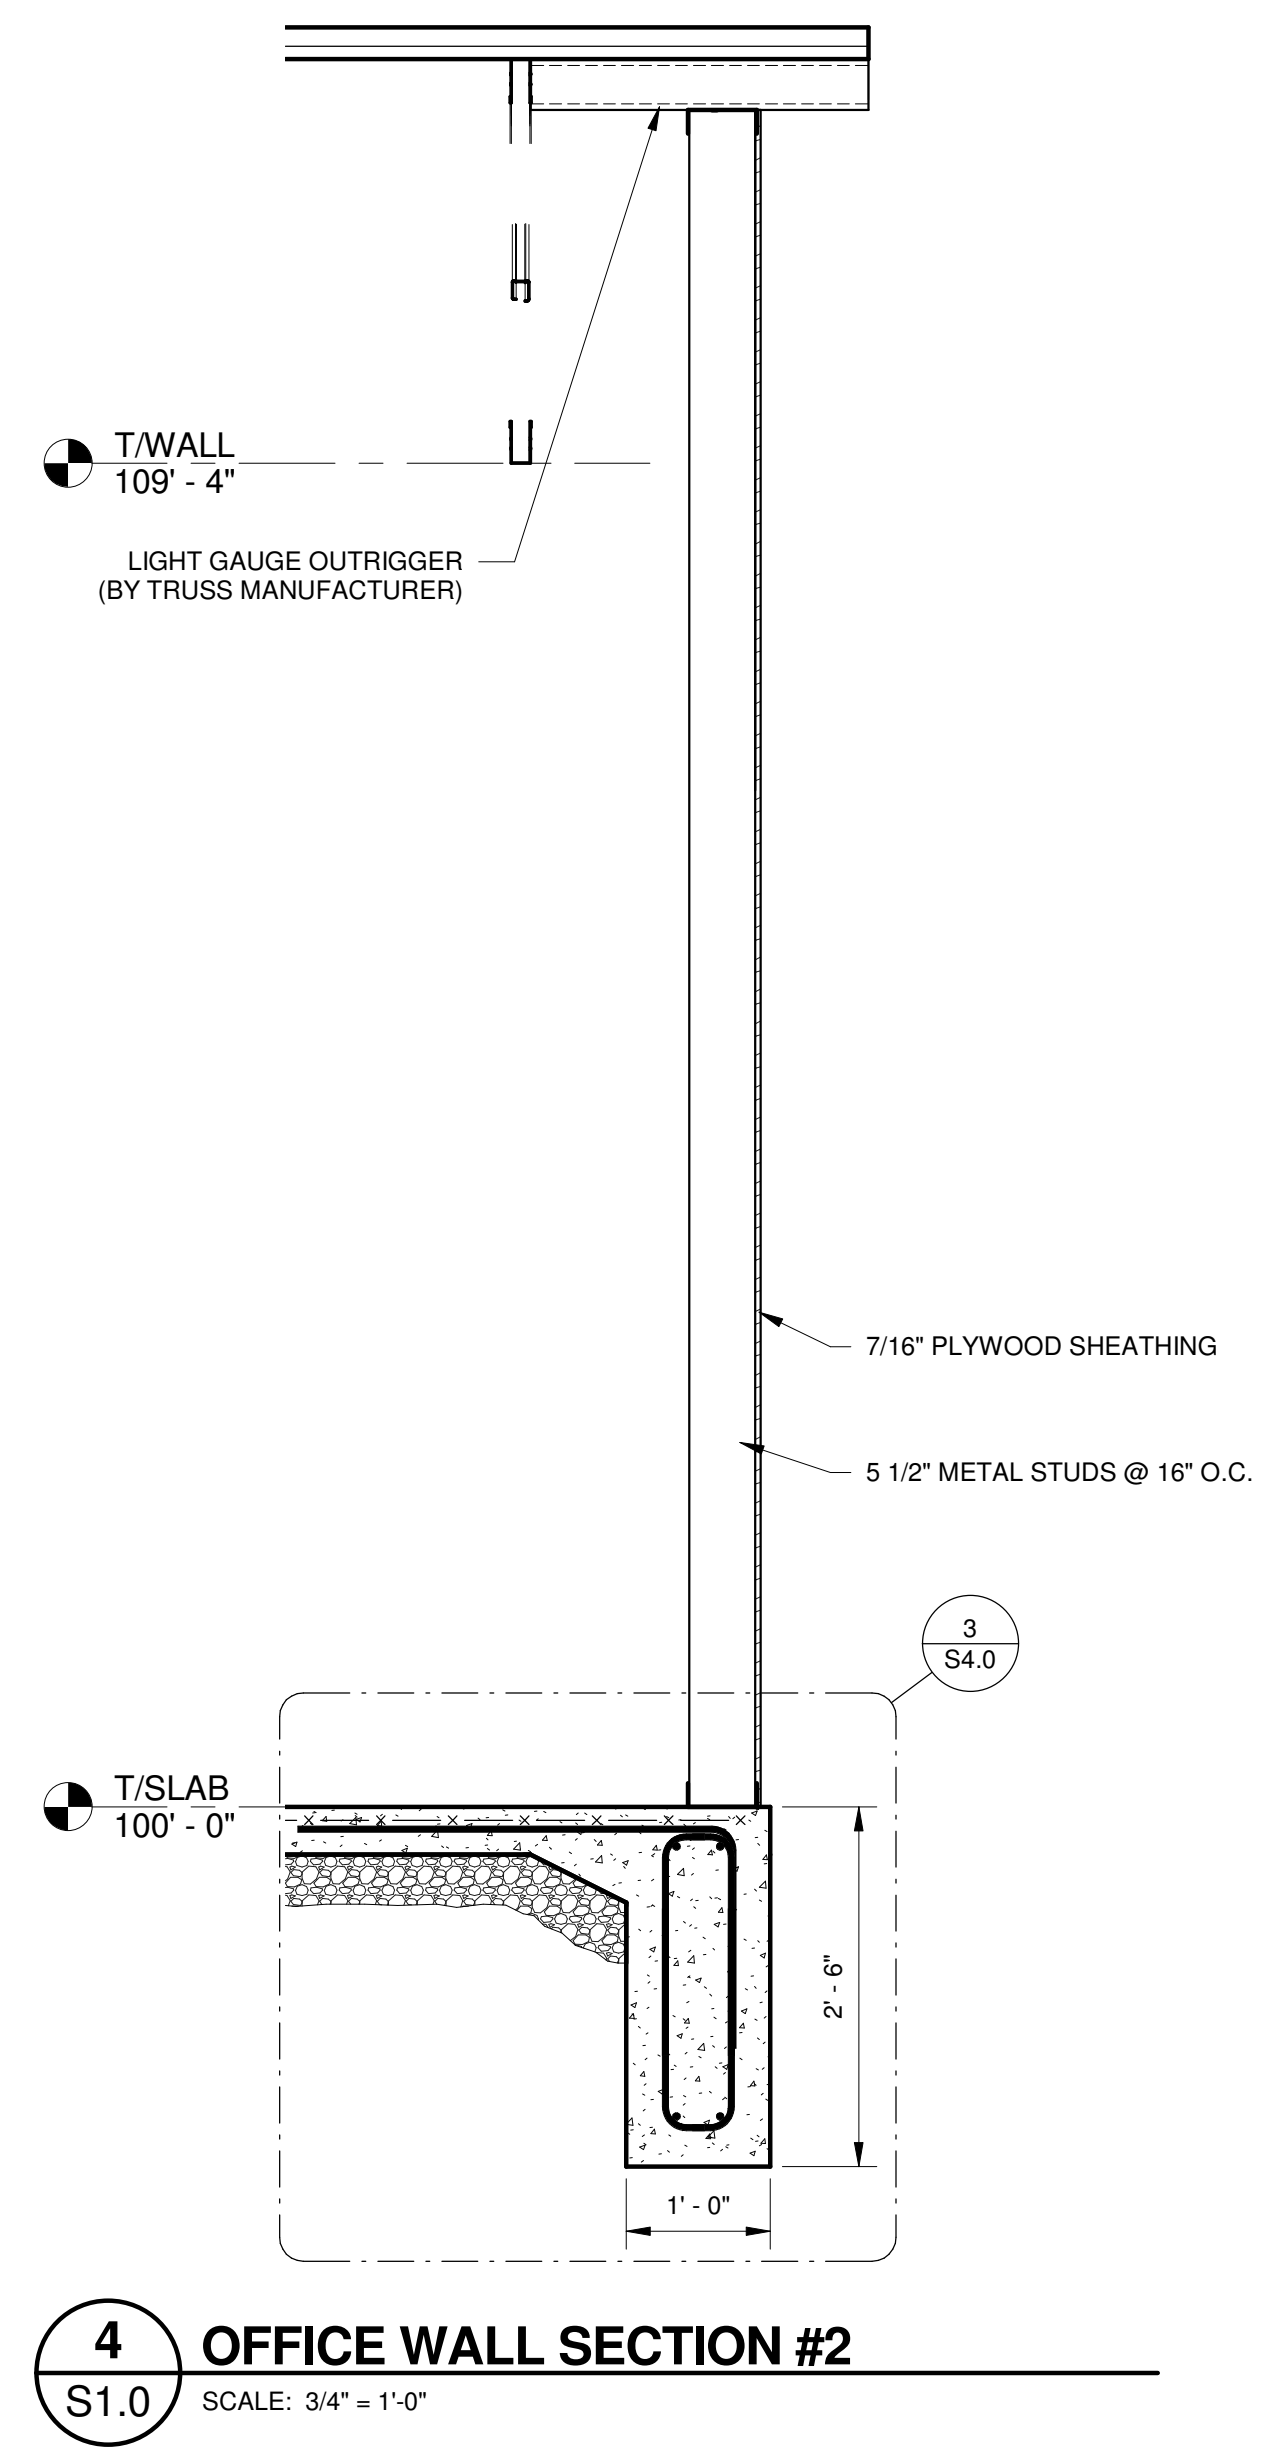

- REVISIONS
- ▲
  - ▲
  - ▲
  - ▲
  - ▲
  - ▲

DOCUMENT PHASE  
CONSTRUCTION  
DOCUMENTS  
DATE ISSUED  
08/15/2017

SHEET NAME  
SECTIONS