



**1** BUILDING SECTION @ RESTROOMS  
S3.0 SCALE: 1/2" = 1'-0"

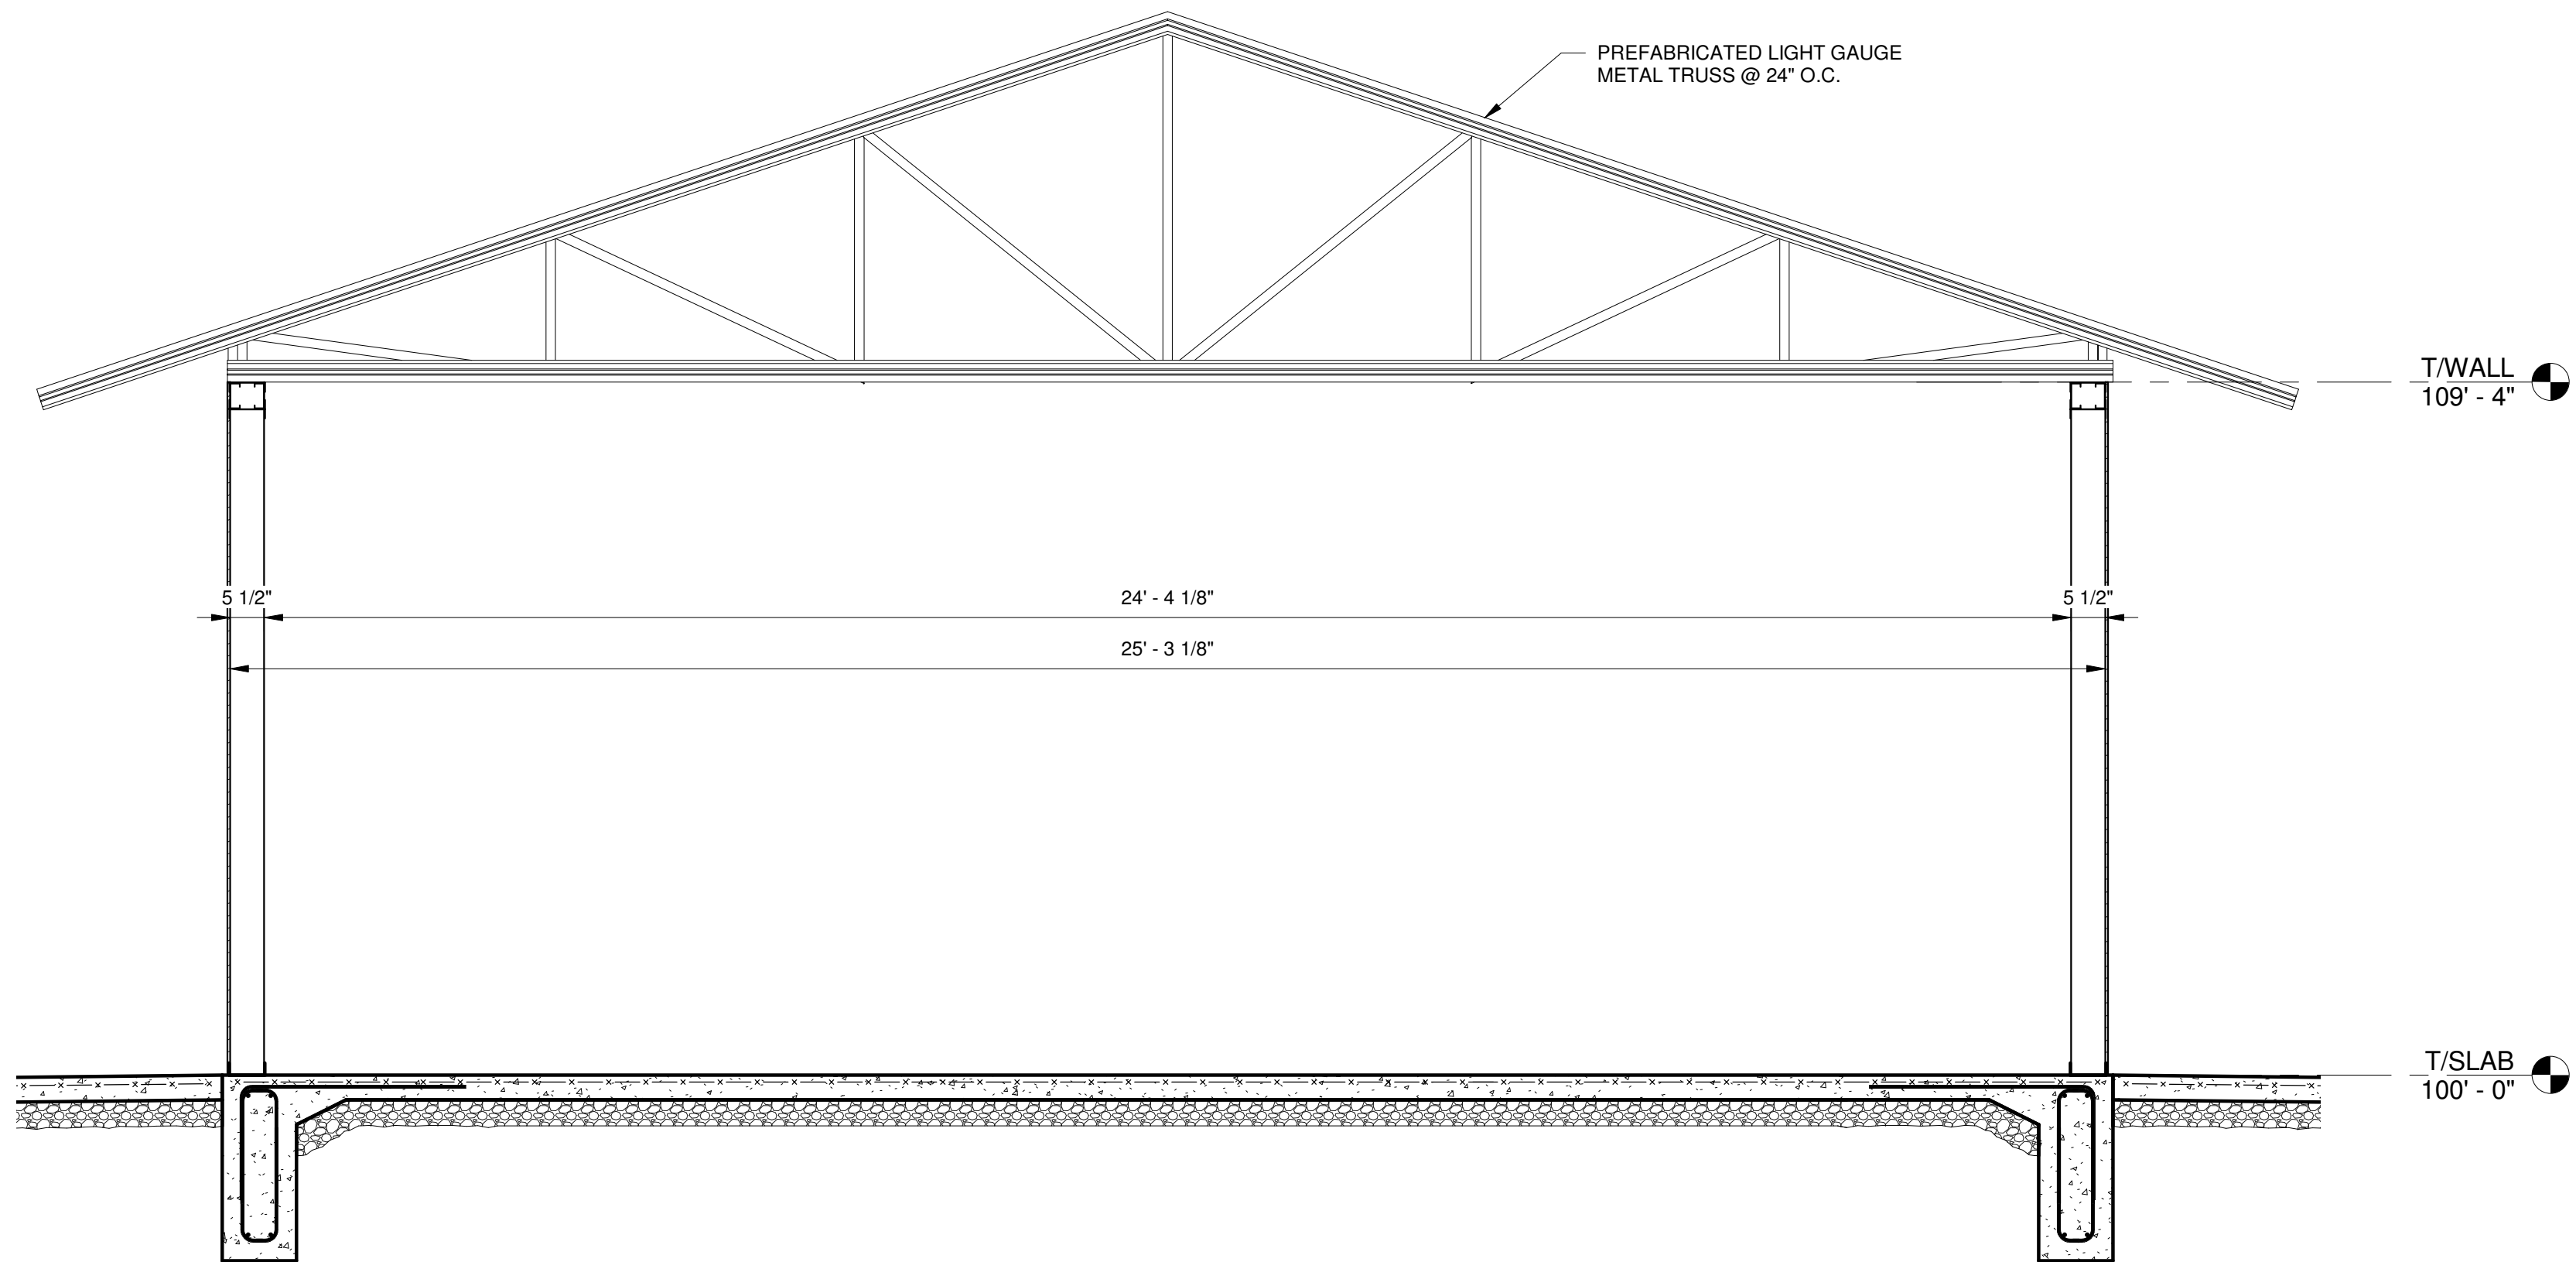

**2** BUILDING SECTION @ OFFICE  
S3.0 SCALE: 1/2" = 1'-0"

A PROPOSED NEW CONSTRUCTION FOR  
THE AMERICAN LEGION PARK  
**GOLF HOUSE**  
841 N MILES ST  
ELIZABETHTOWN, KY 42701

REVISIONS

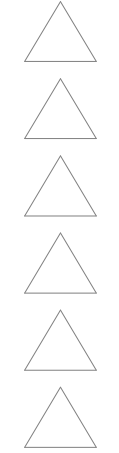

DOCUMENT PHASE  
CONSTRUCTION  
DOCUMENTS  
DATE ISSUED  
08/15/2017

SHEET NAME  
BUILDING  
SECTION

**S3.0**