



1 BUILDING SECTION @ RESTROOMS
S3.0 SCALE: 1/2" = 1'-0"

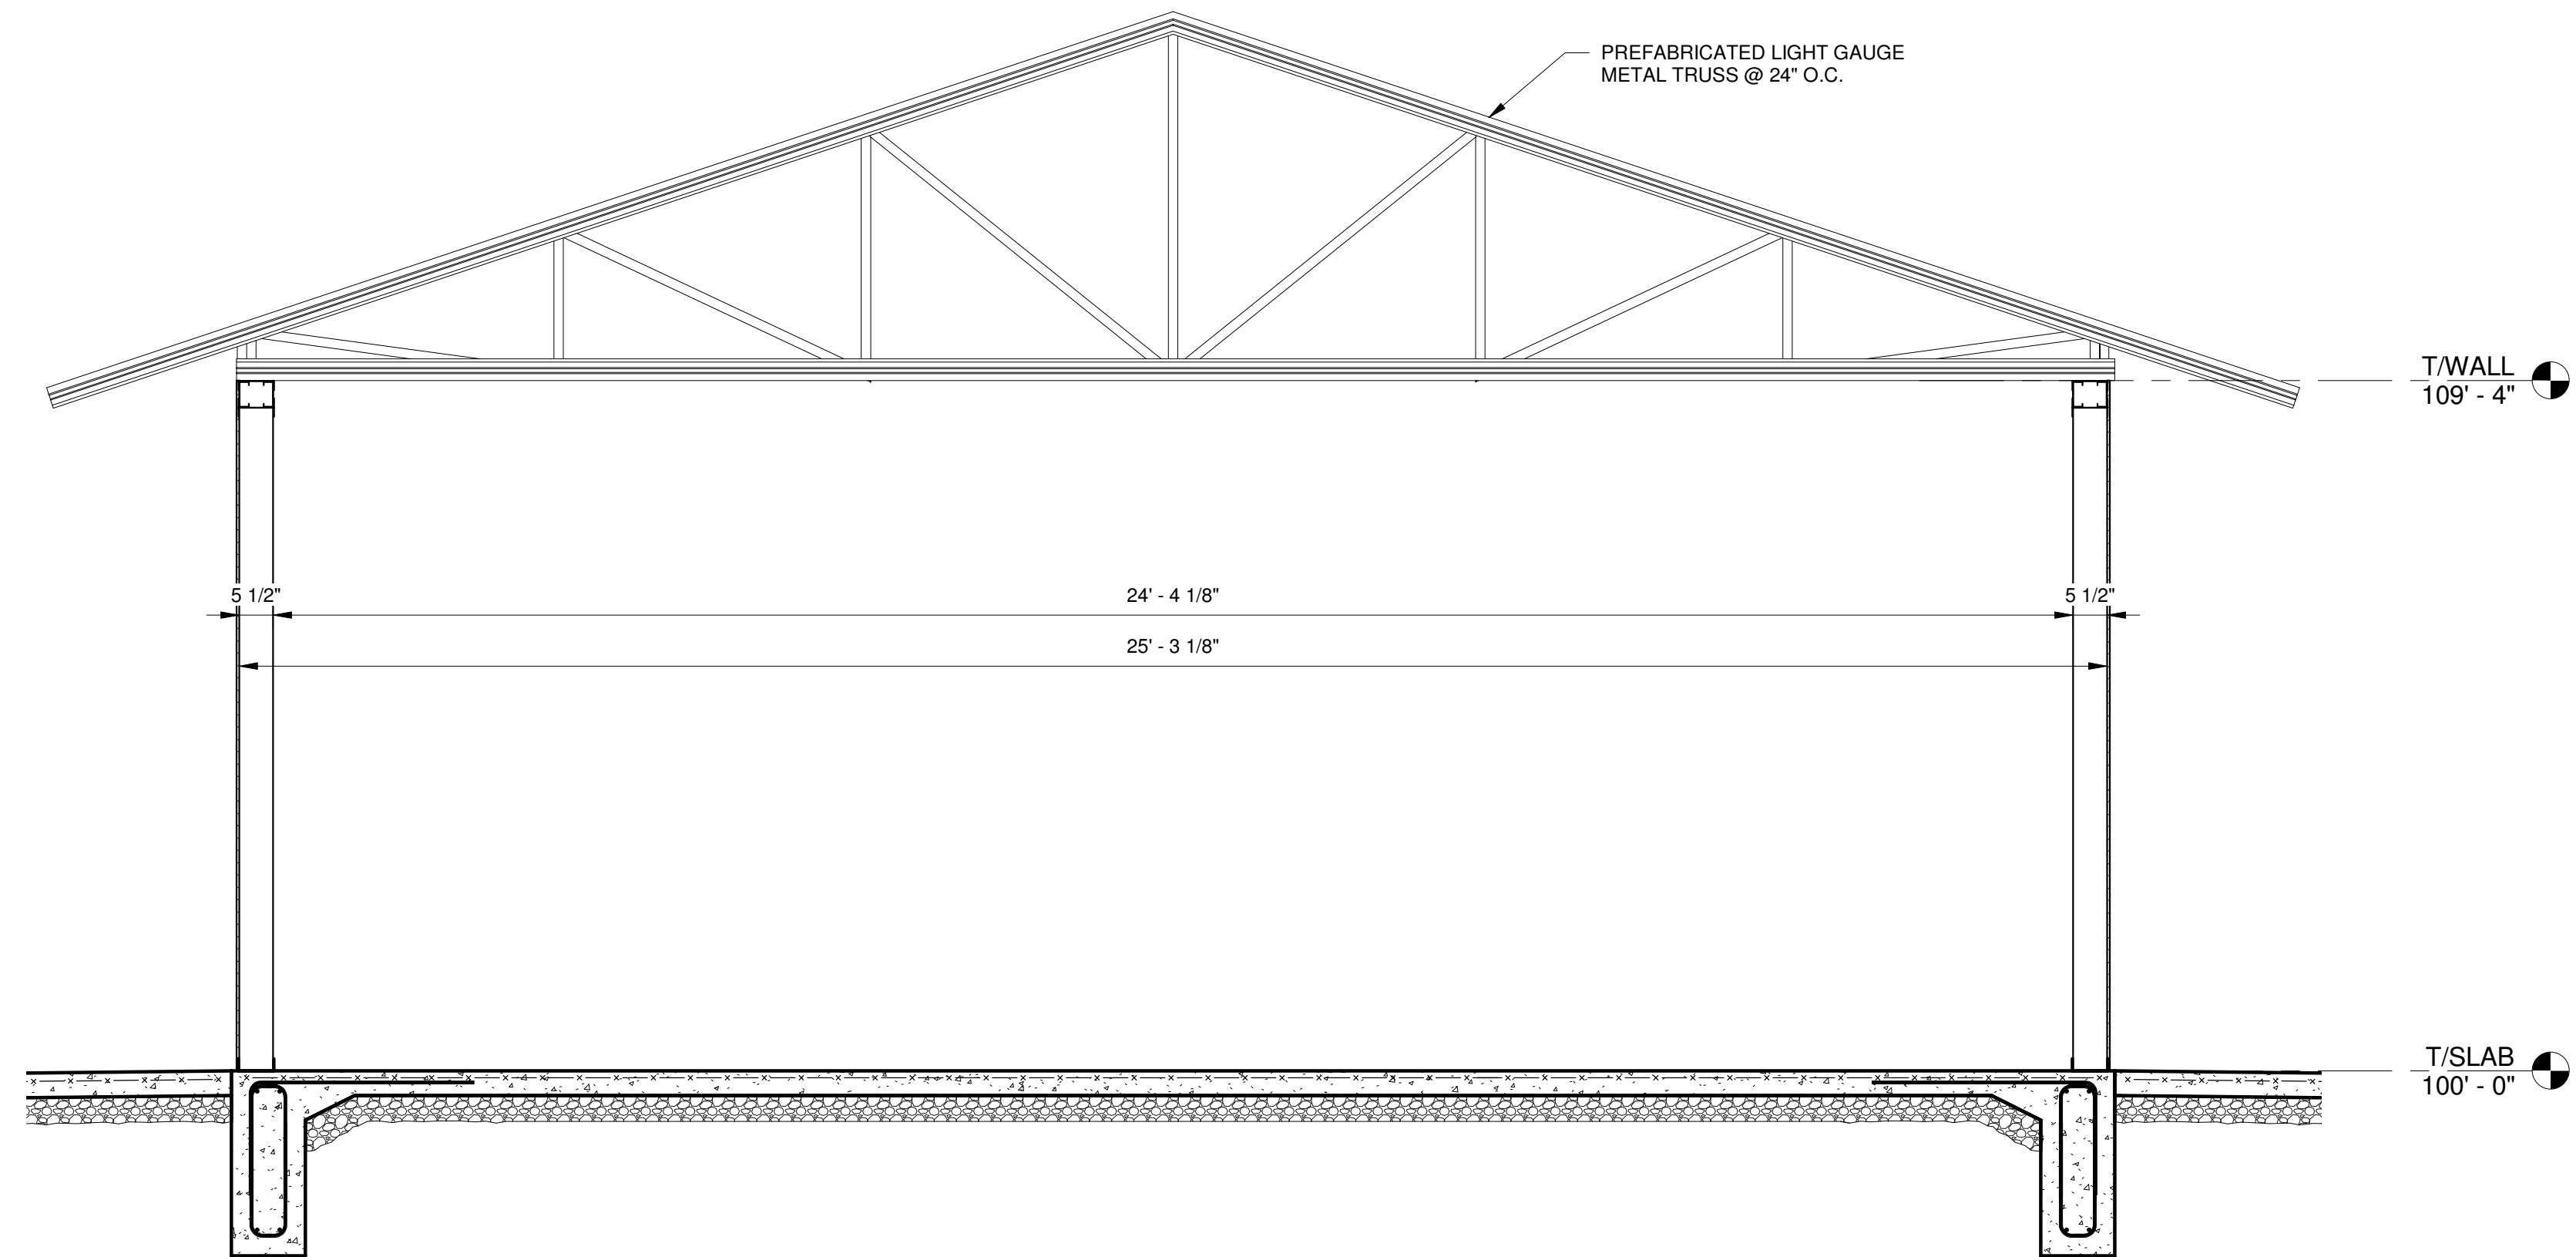

2 BUILDING SECTION @ OFFICE
S3.0 SCALE: 1/2" = 1'-0"

A PROPOSED NEW CONSTRUCTION FOR
THE AMERICAN LEGION PARK
GOLF HOUSE
841 N MILES ST
ELIZABETHTOWN, KY 42701

REVISIONS

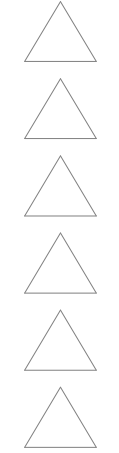

DOCUMENT PHASE
CONSTRUCTION
DOCUMENTS
DATE ISSUED
08/15/2017

SHEET NAME
BUILDING
SECTION

S3.0