




**2 RESTROOM WALL DETAIL**  
S2.0 SCALE: 1 1/2" = 1'-0"

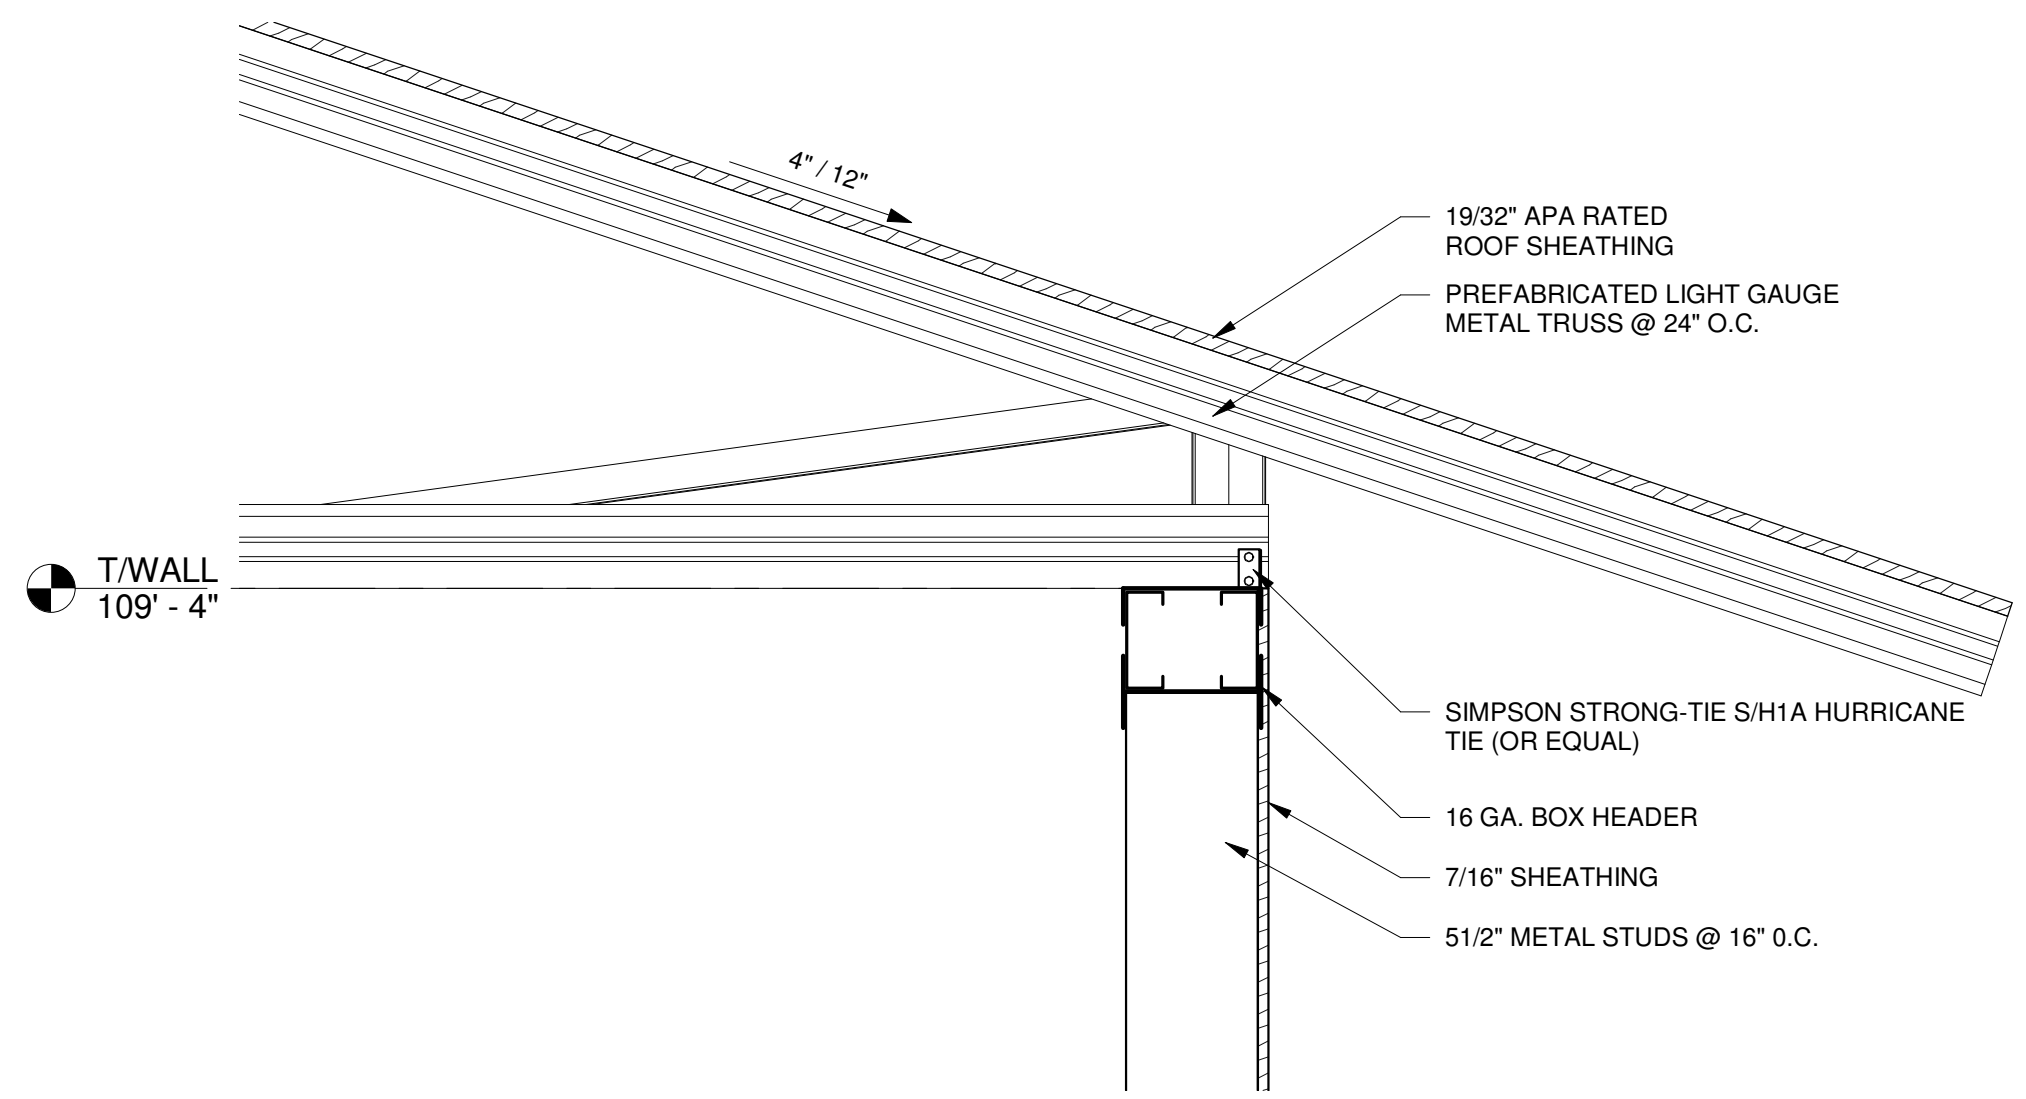


**1 OFFICE WALL DETAIL**  
S2.0 SCALE: 1 1/2" = 1'-0"

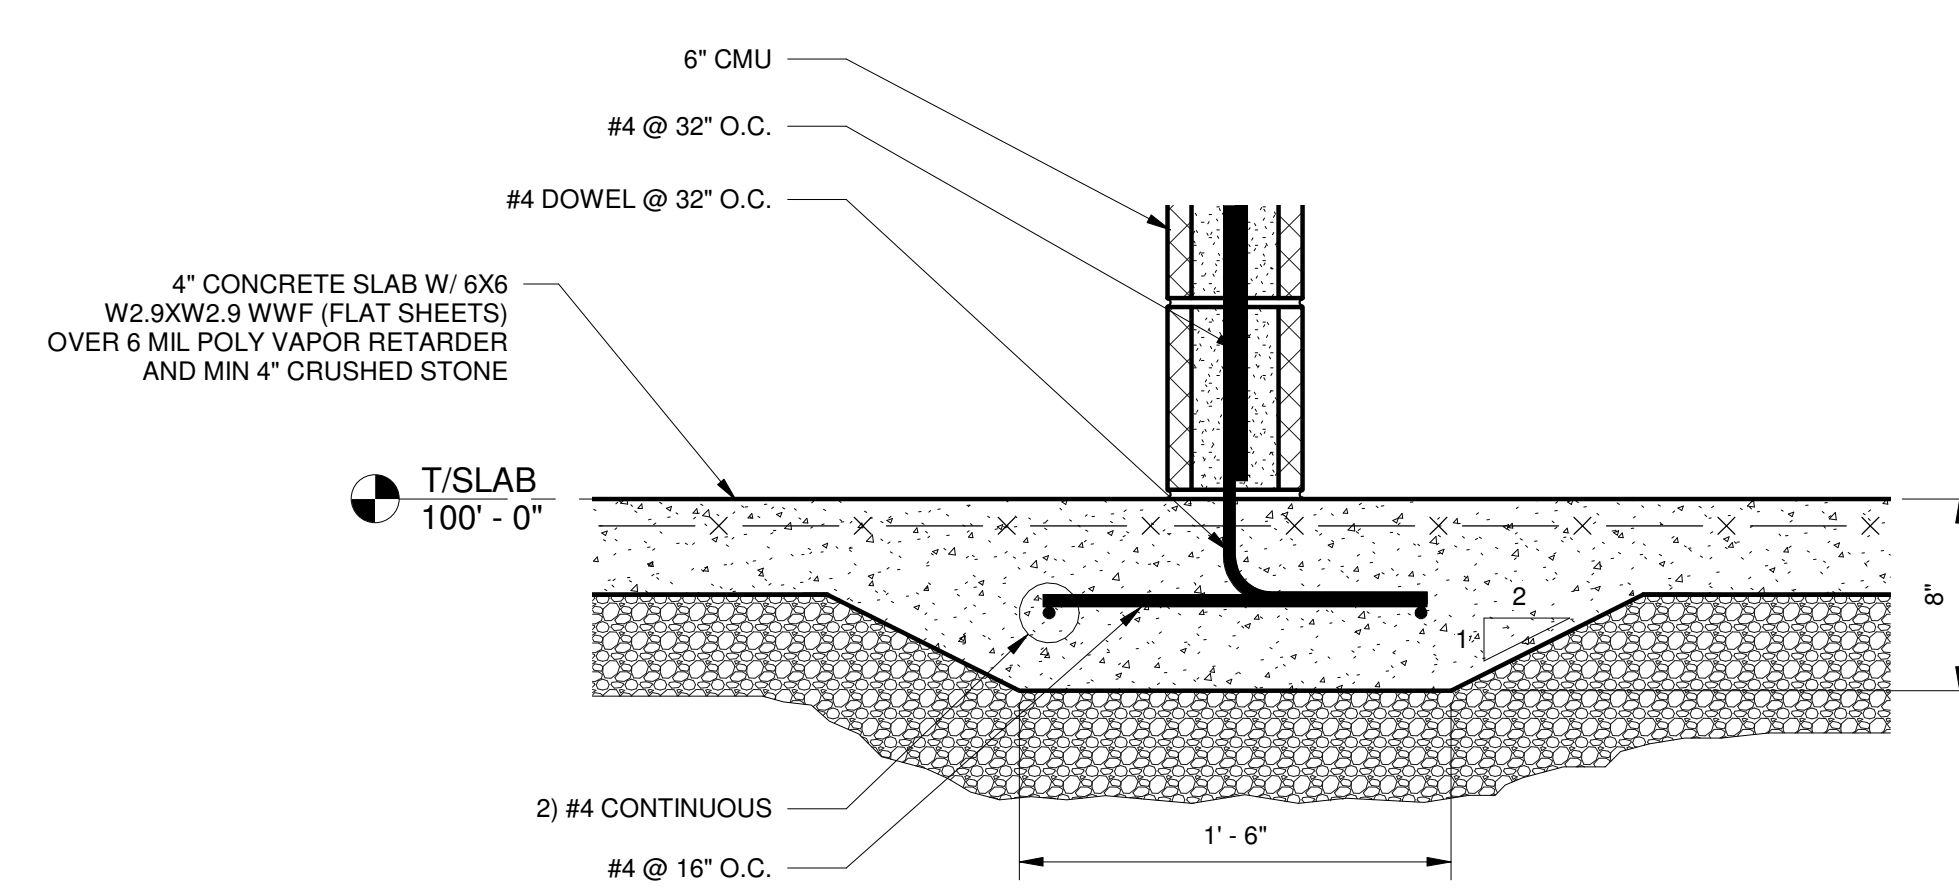


**5 TYPICAL THICKENED SLAB DETAIL**  
SCALE: 1 1/2" = 1'-0"

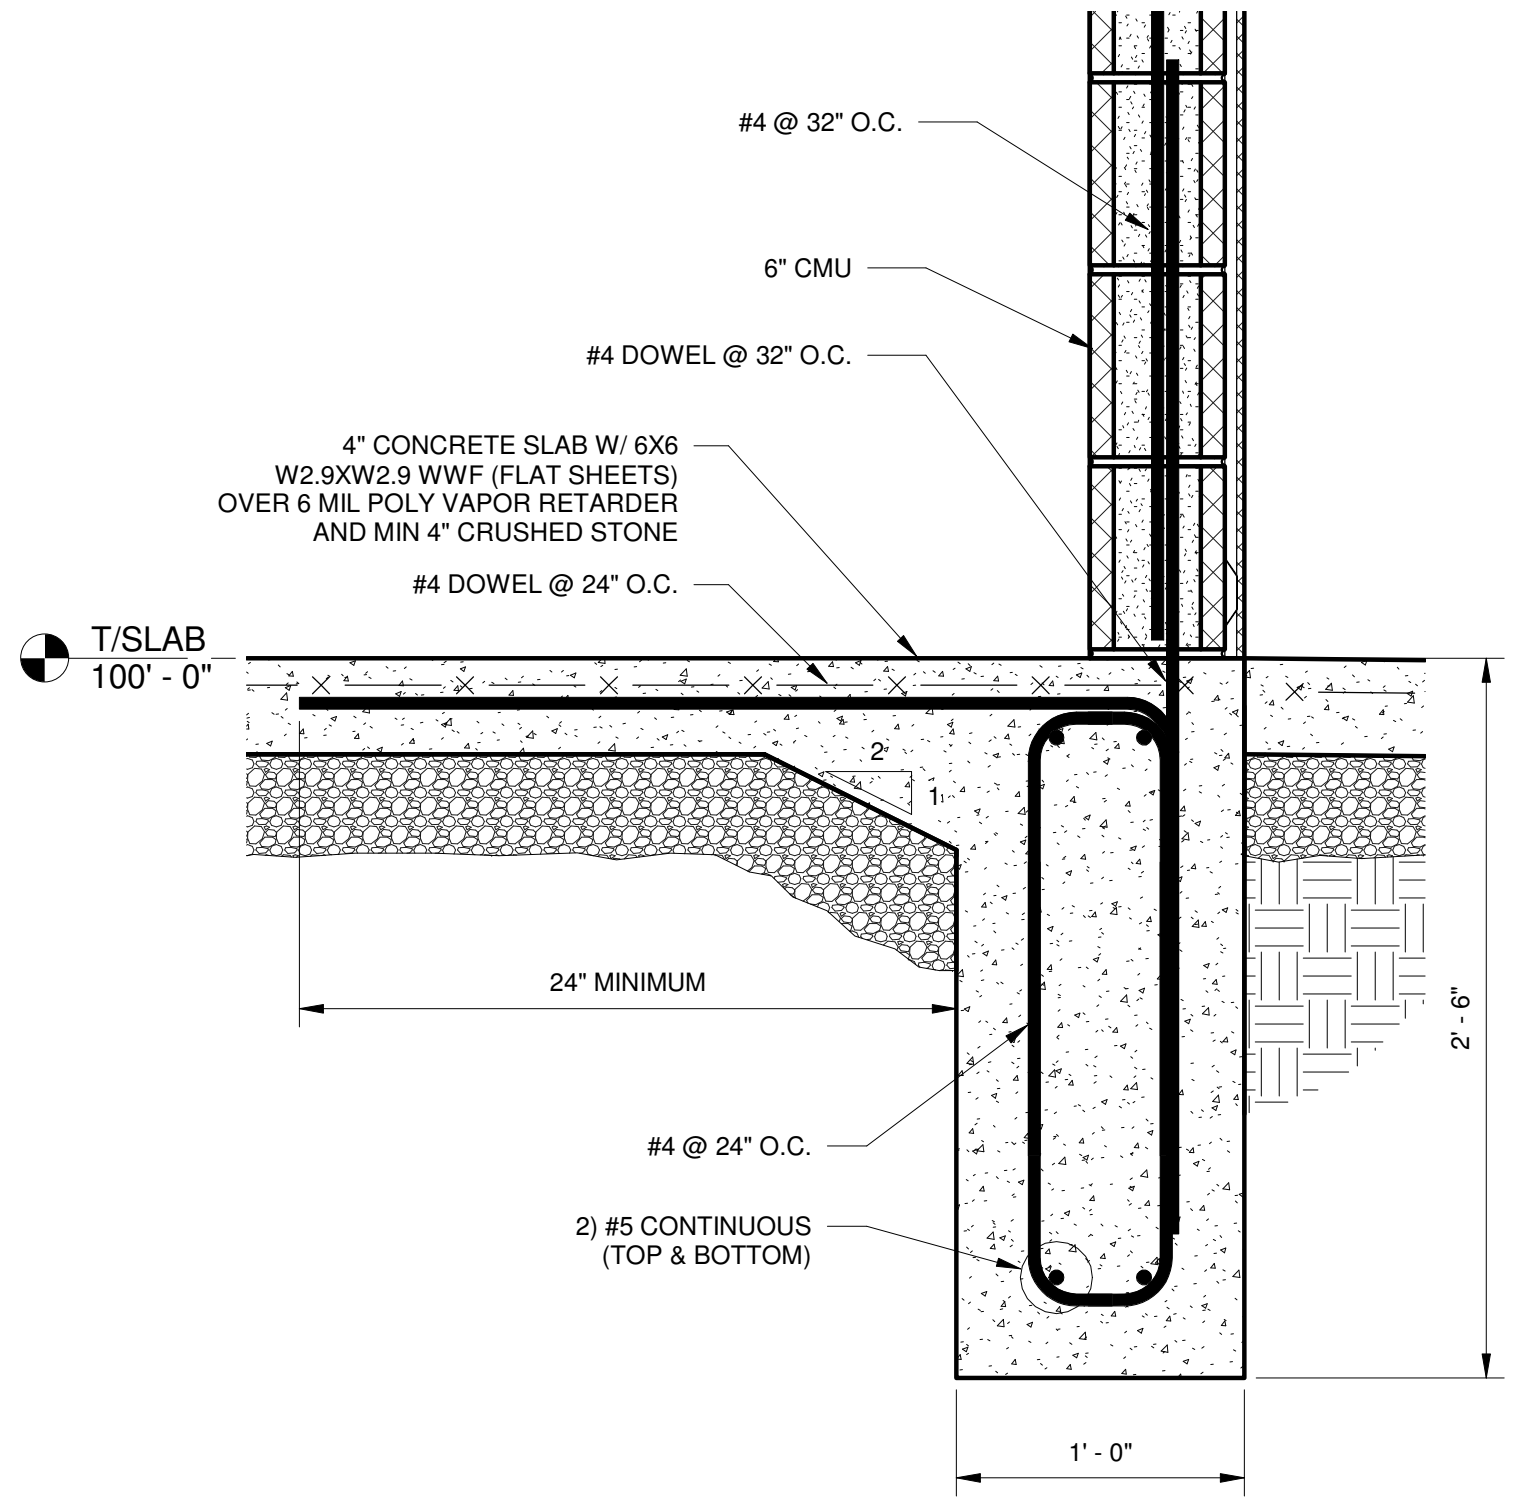


**4 FOUNDATION DETAIL @ RESTROOMS**  
S2.0 SCALE: 1 1/2" = 1'-0"

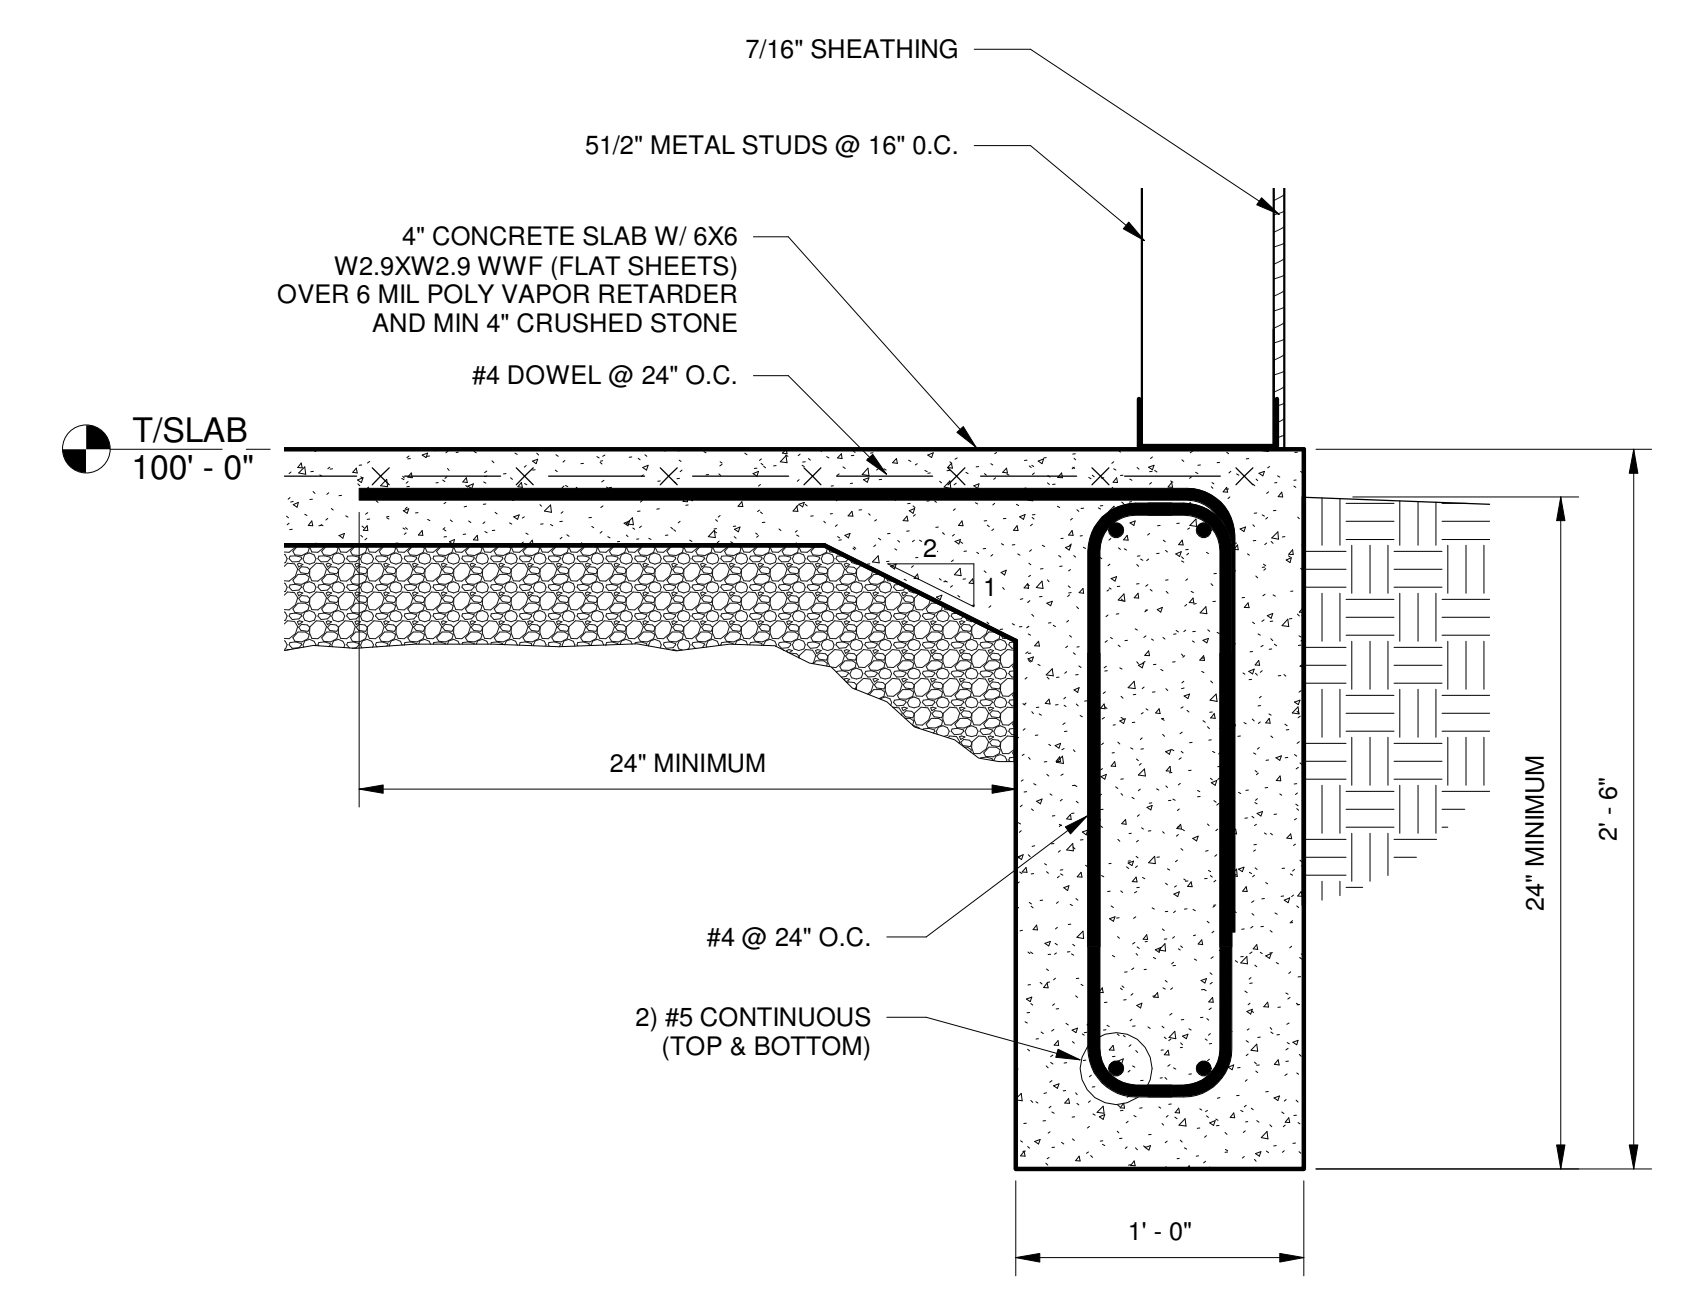


**3 FOUNDATION DETAIL @ OFFICE**  
S2.0 SCALE: 1 1/2" = 1'-0"

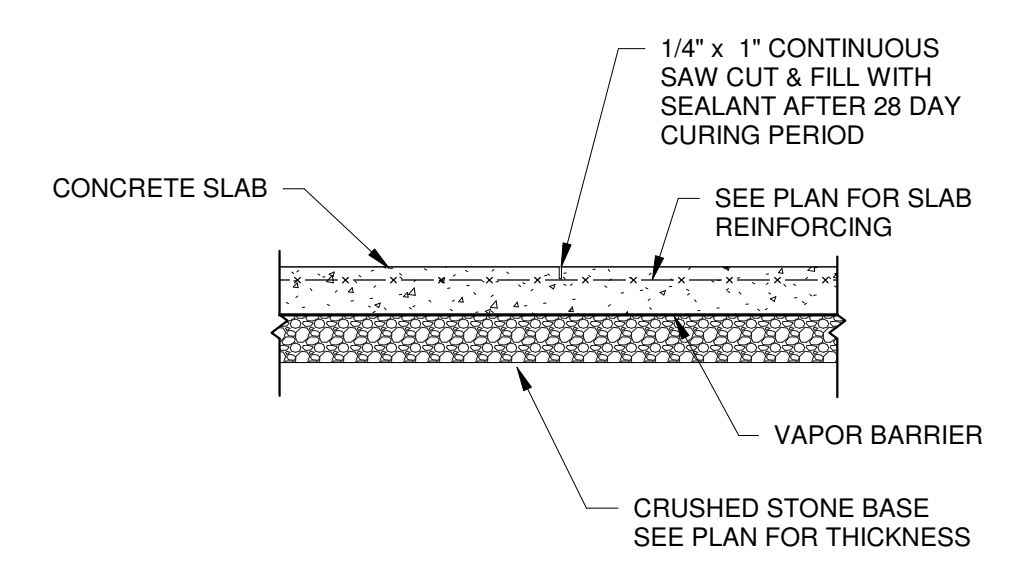

**8 TYPICAL SLAB ON GRADE CONTROL JOINT**  
SCALE: 1/2" = 1'-0"

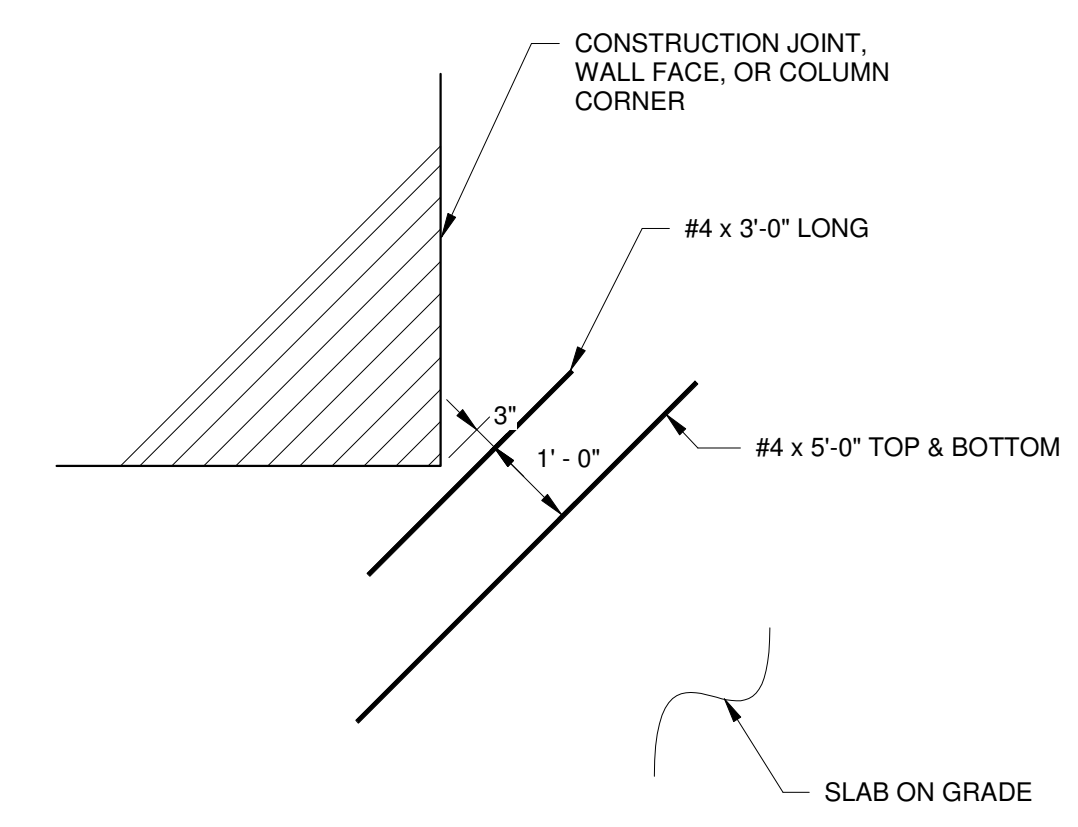

**7 TYPICAL RE-ENTRY REINFORCING**  
SCALE: 1/2" = 1'-0"

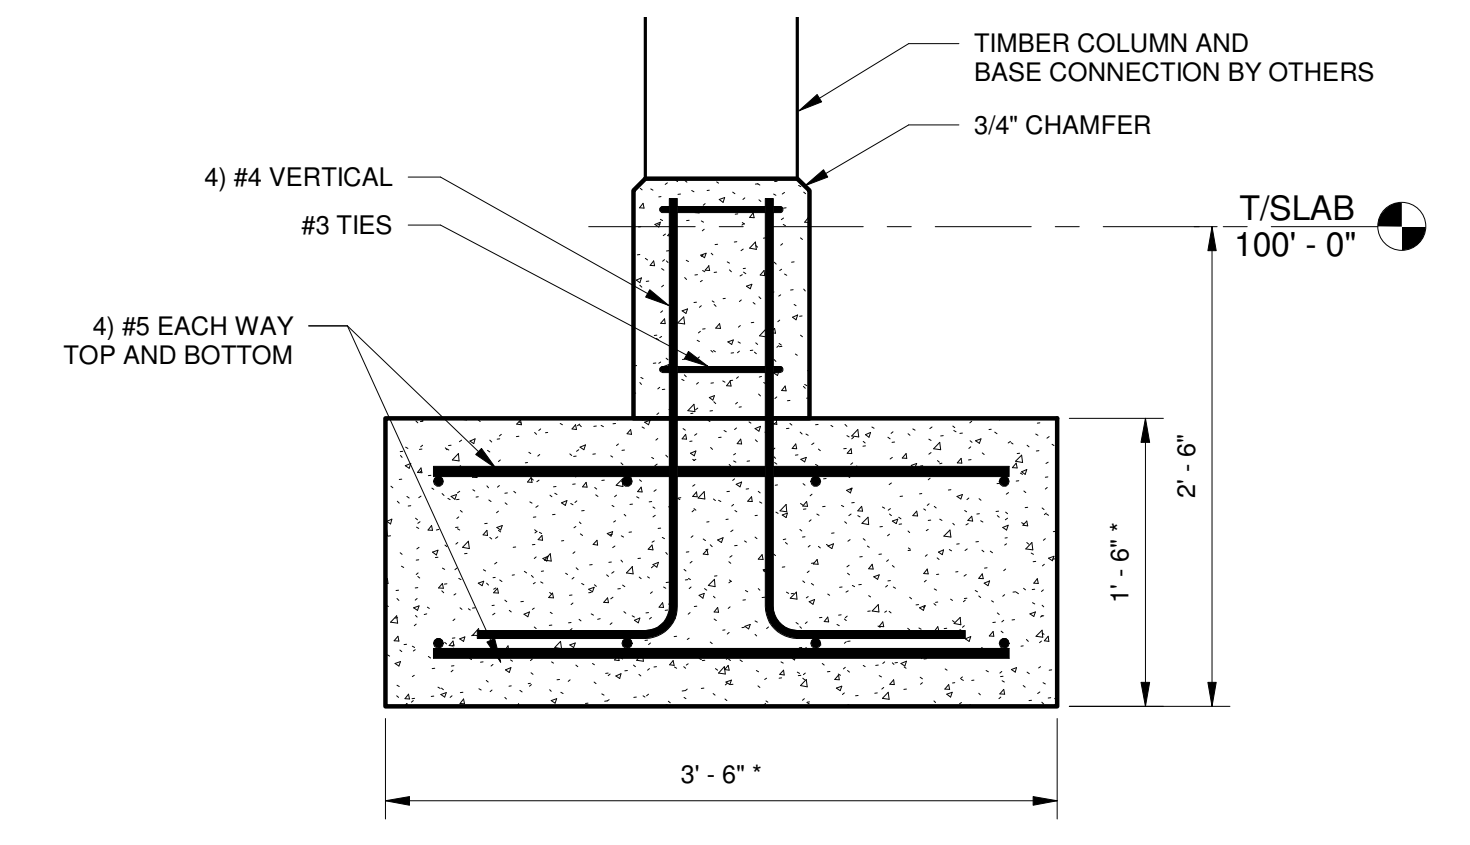

**6 TYPICAL TIMBER CANOPY FOOTING**  
S1.0 SCALE: 1" = 1'-0"

NOTE:  
1. LOCATE THESE JOINTS AT SUCH INTERVALS THAT MAXIMUM SLAB AREA BETWEEN THESE JOINTS DOES NOT EXCEED 120 SQ. FT. UNLESS LOCATIONS ARE SPECIFICALLY SHOWN ON STRUCTURAL PLANS.  
2. SAWCUT MUST BE MADE WITHIN 12 HOURS OF PLACING CONCRETE.

NOTE: FINAL DESIGN TO BE VERIFIED BASED ON CANOPY MANUFACTURER'S SUPPLIED COLUMN REACTION FORCES

A PROPOSED NEW CONSTRUCTION FOR  
THE AMERICAN LEGION PARK  
**GOLF HOUSE**  
841 N MILES ST  
ELIZABETHTOWN, KY 42701

REVISIONS  
▲  
▲  
▲  
▲  
▲

DOCUMENT PHASE  
CONSTRUCTION  
DOCUMENTS  
DATE ISSUED  
08/15/2017

SHEET NAME  
DETAILS

**S4.0**