




**2 RESTROOM WALL DETAIL**  
S2.0 SCALE: 1 1/2" = 1'-0"

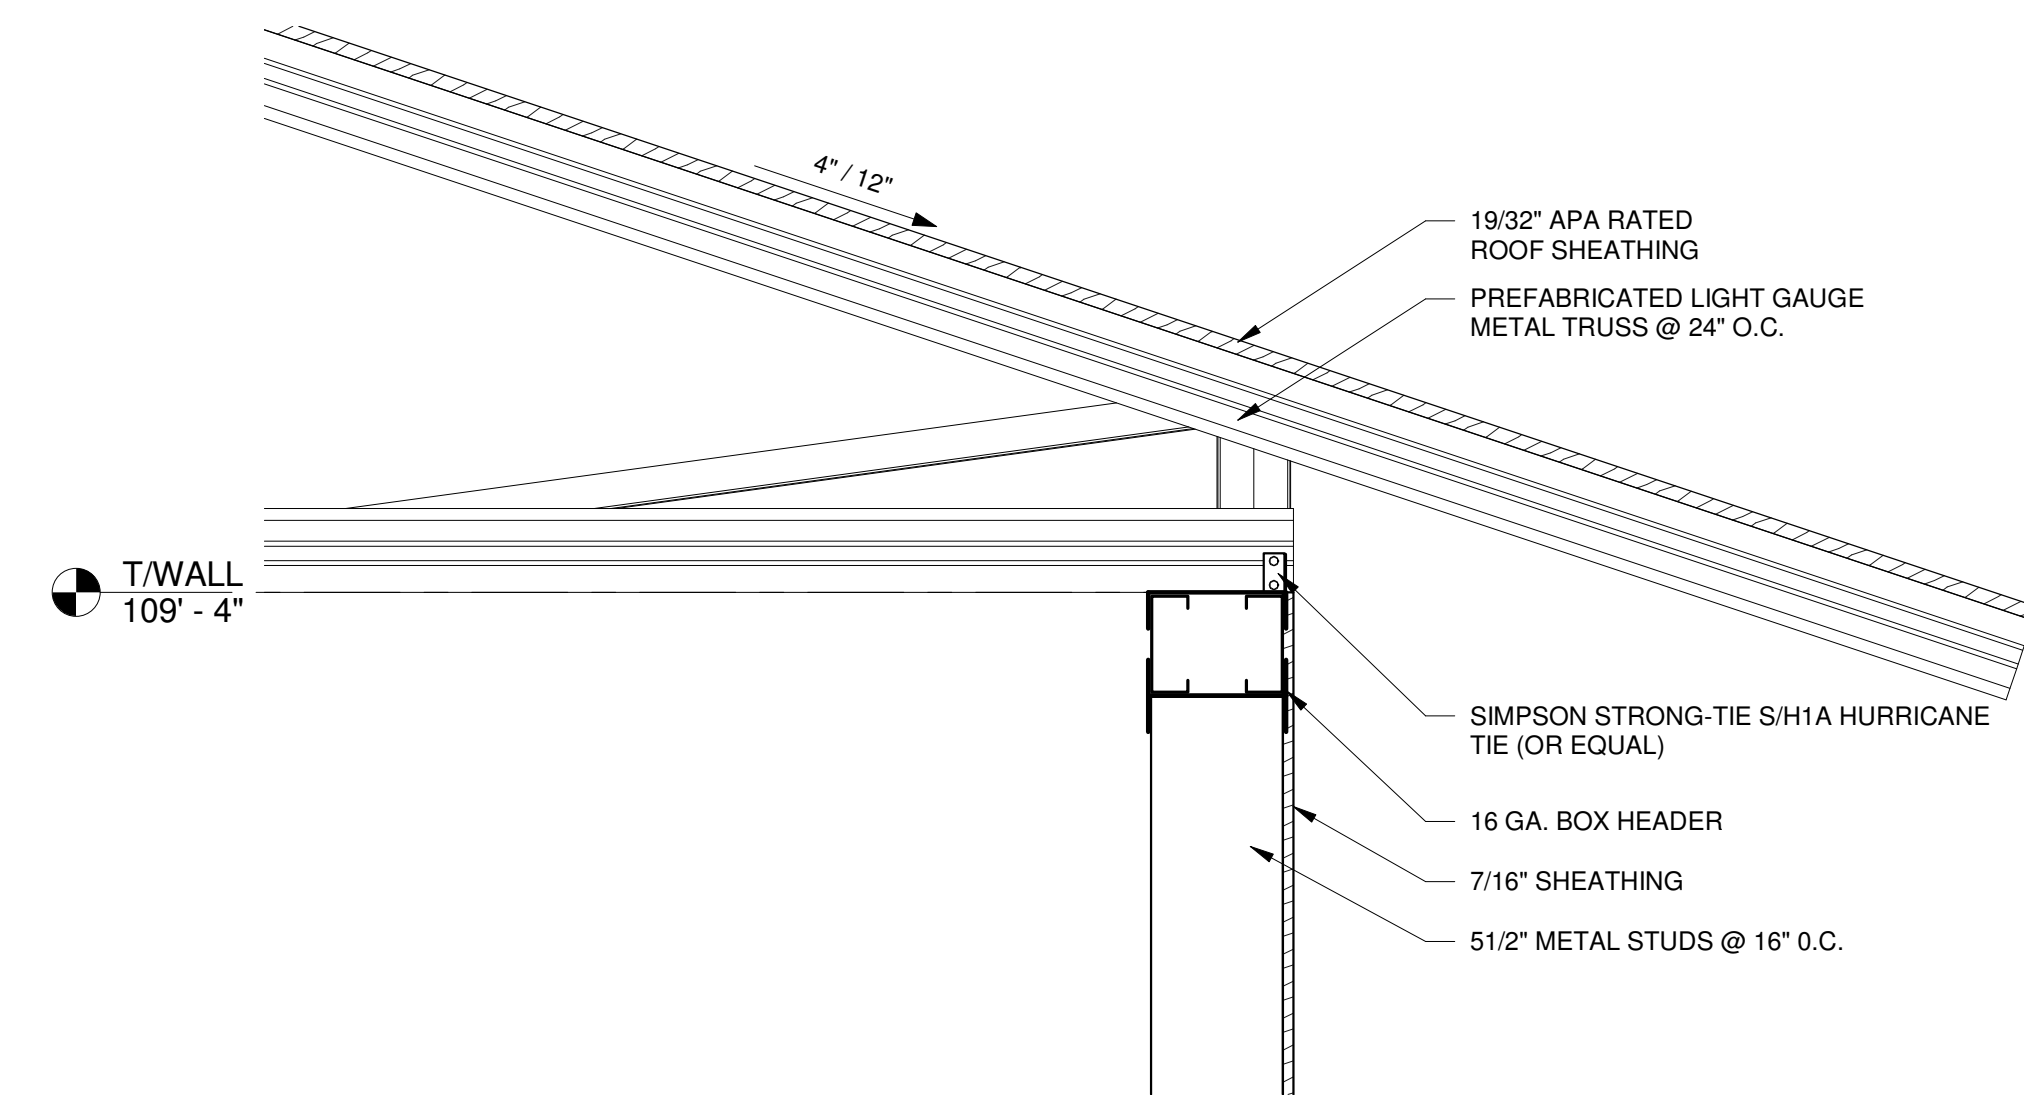


**1 OFFICE WALL DETAIL**  
S2.0 SCALE: 1 1/2" = 1'-0"

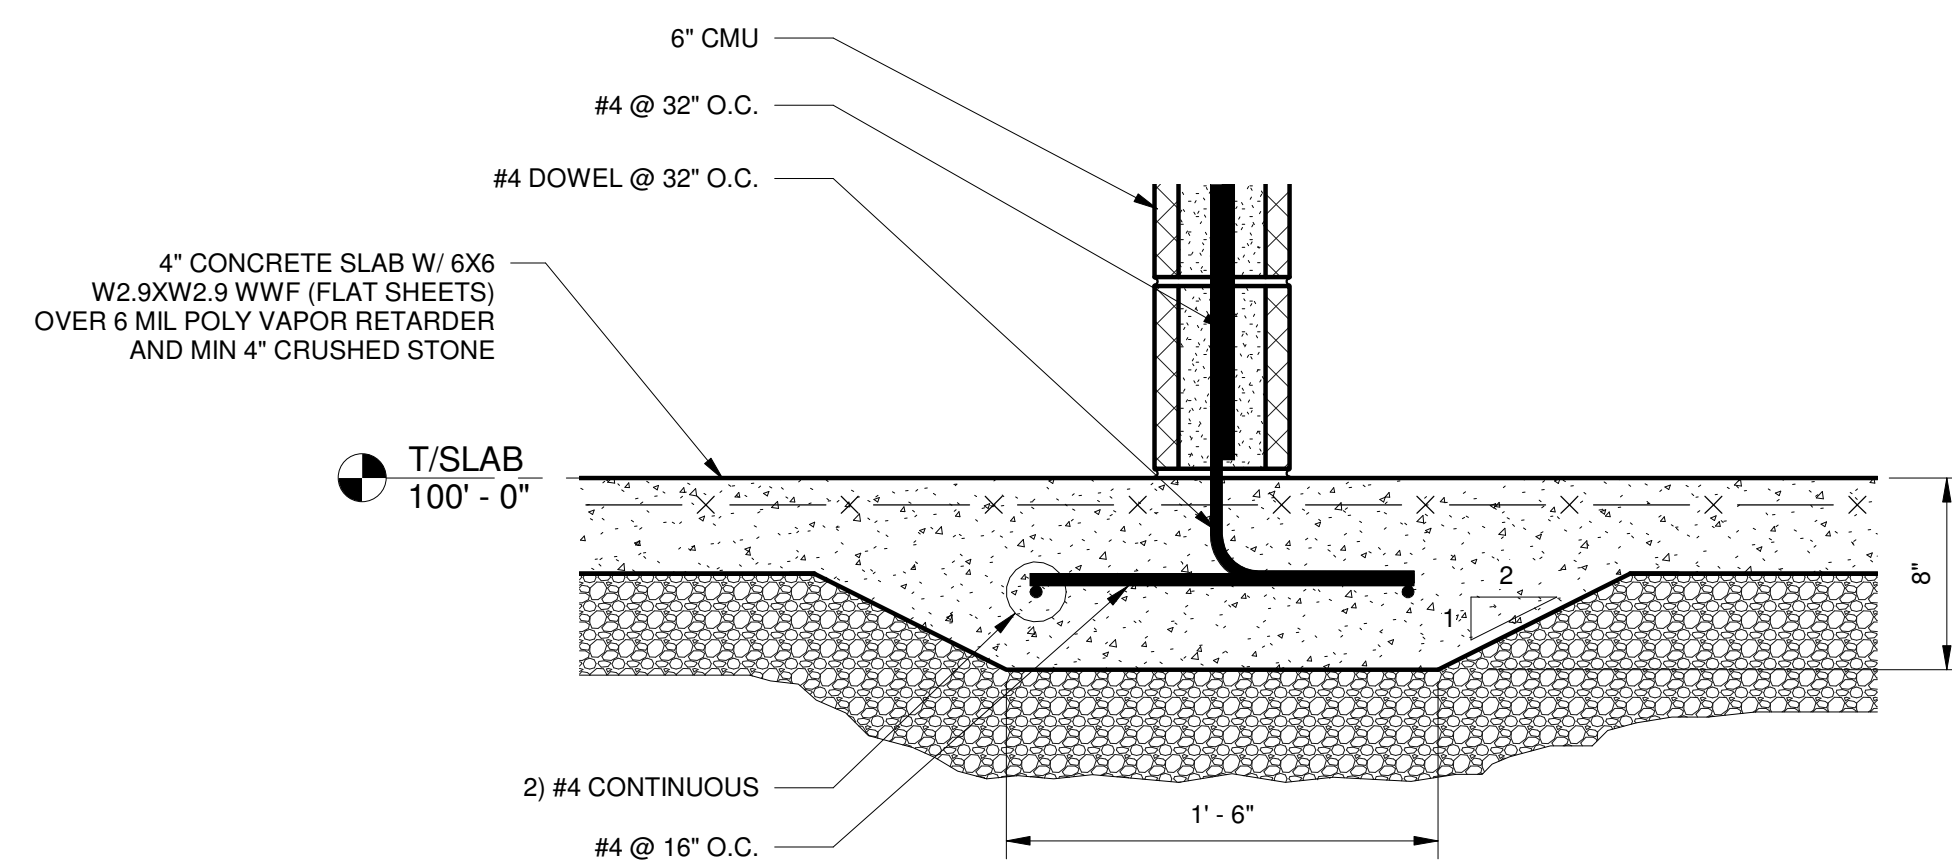


**5 TYPICAL THICKENED SLAB DETAIL**  
SCALE: 1 1/2" = 1'-0"

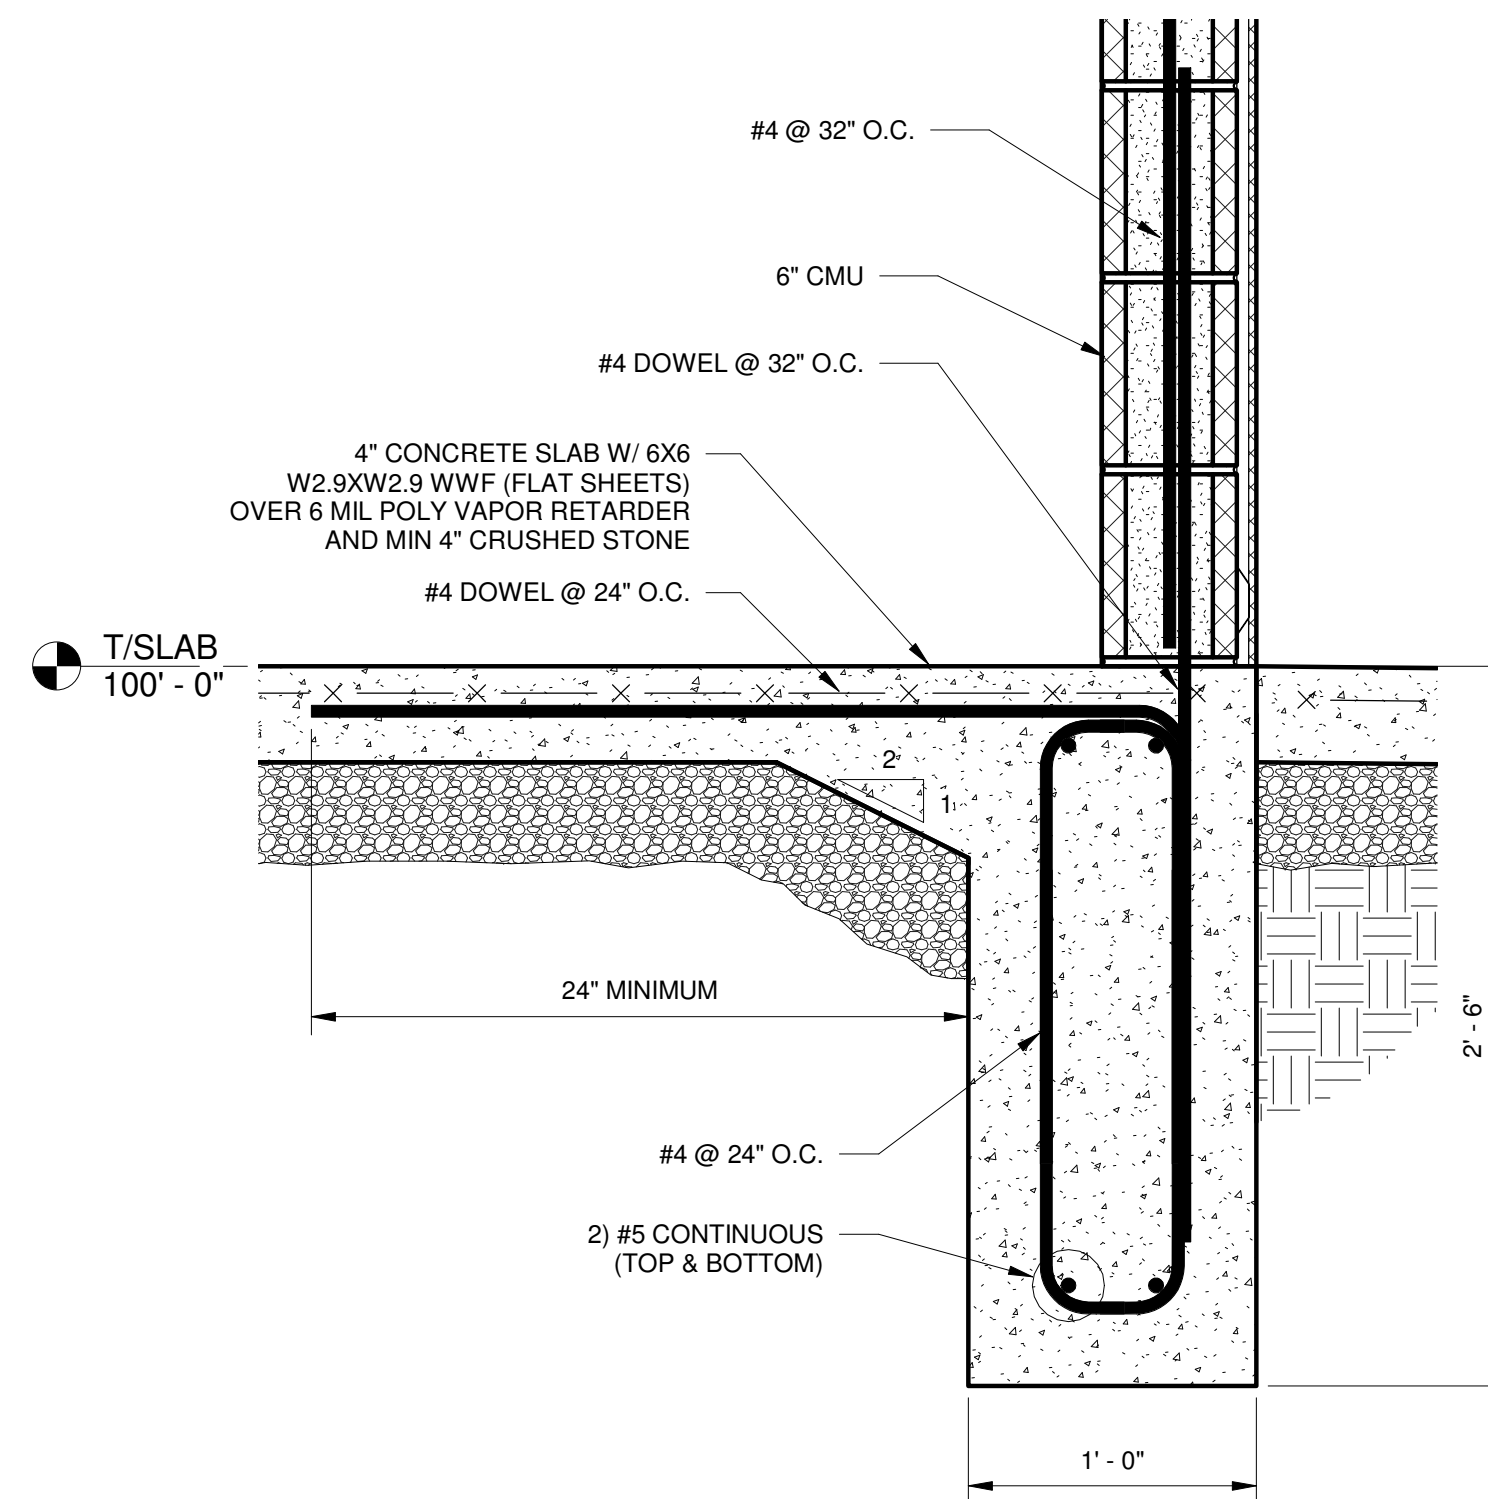

**4 FOUNDATION DETAIL @ RESTROOMS**  
S2.0 SCALE: 1 1/2" = 1'-0"

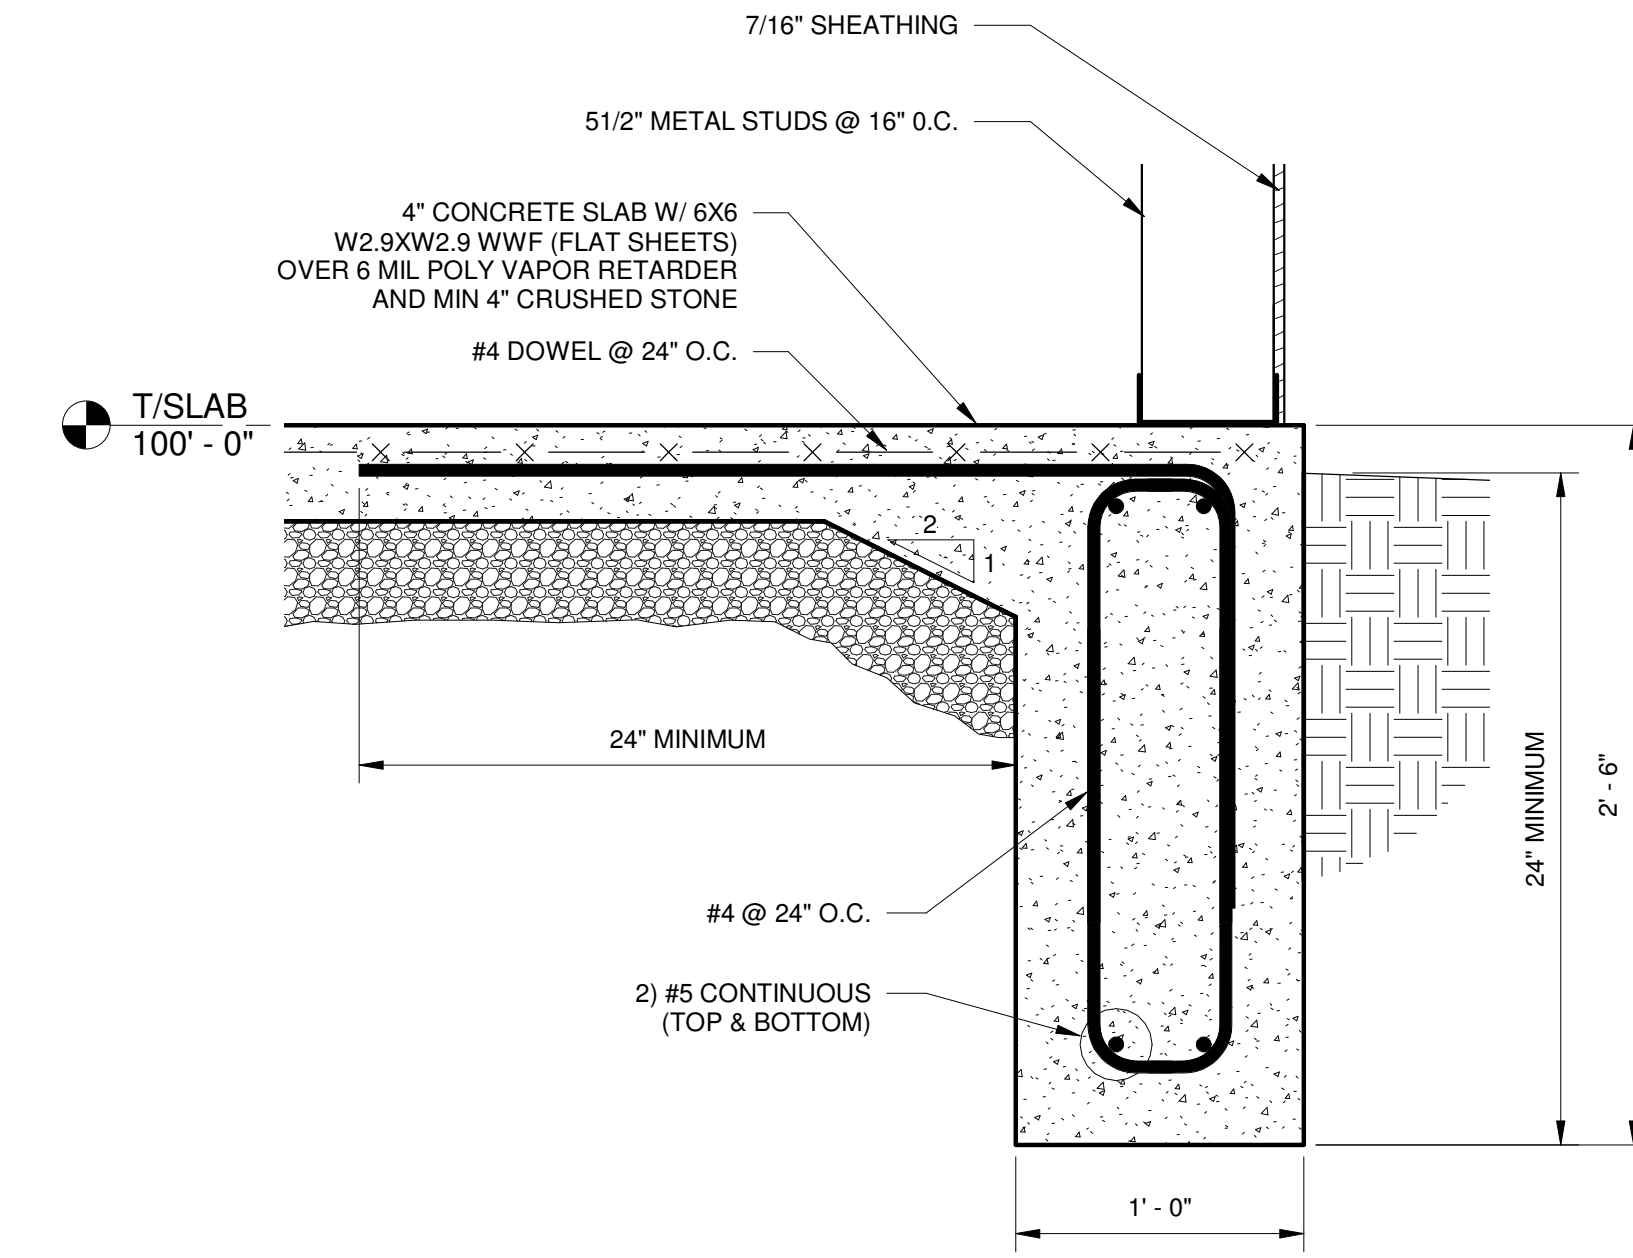


**3 FOUNDATION DETAIL @ OFFICE**  
S2.0 SCALE: 1 1/2" = 1'-0"

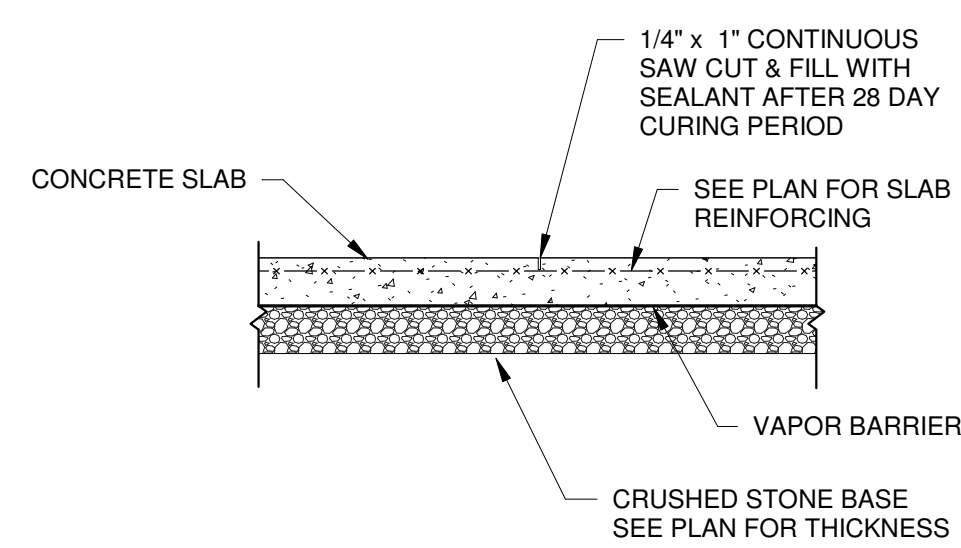


- NOTE:
- LOCATE THESE JOINTS AT SUCH INTERVALS THAT MAXIMUM SLAB AREA BETWEEN THESE JOINTS DOES NOT EXCEED 120 SQ. FT. UNLESS LOCATIONS ARE SPECIFICALLY SHOWN ON STRUCTURAL PLANS.
  - SAWCUT MUST BE MADE WITHIN 12 HOURS OF PLACING CONCRETE.

**8 TYPICAL SLAB ON GRADE CONTROL JOINT**  
SCALE: 1/2" = 1'-0"

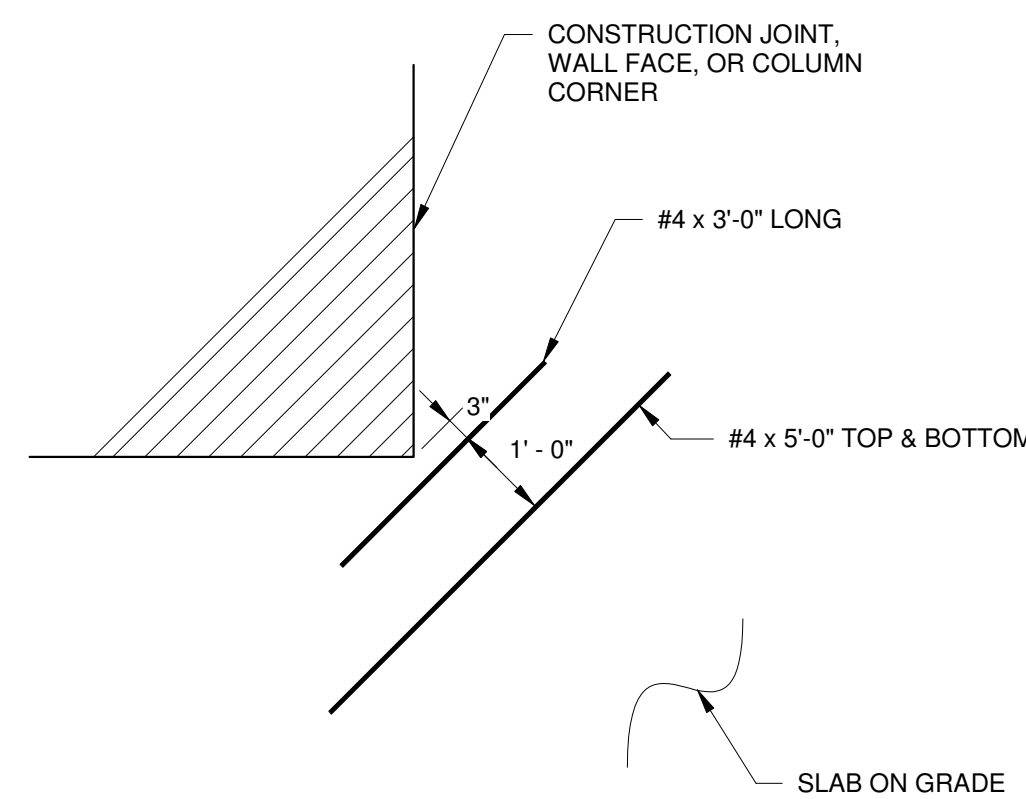

**7 TYPICAL RE-ENTRY REINFORCING**  
SCALE: 1/2" = 1'-0"

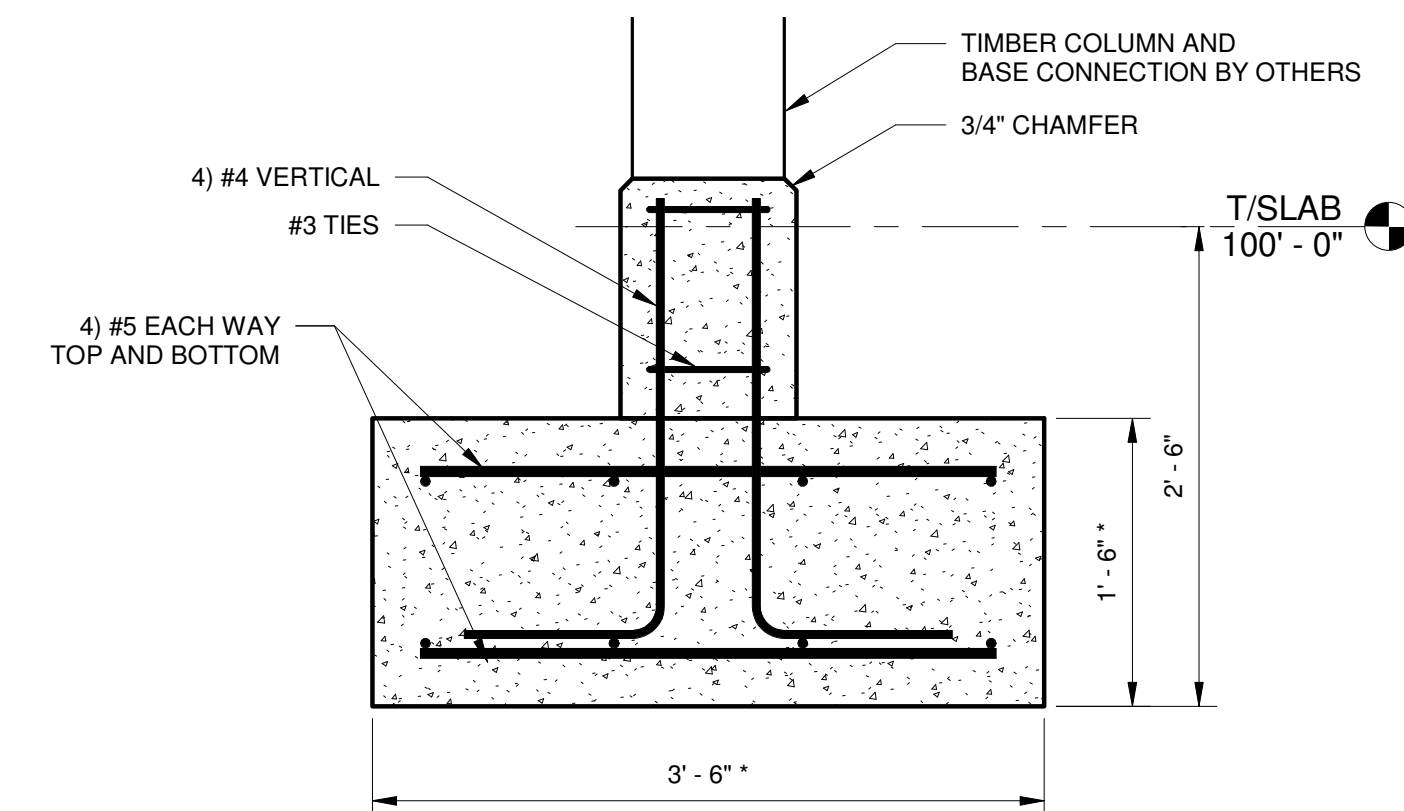

**6 TYPICAL TIMBER CANOPY FOOTING**  
S1.0 SCALE: 1" = 1'-0"

A PROPOSED NEW CONSTRUCTION FOR  
THE AMERICAN LEGION PARK  
**GOLF HOUSE**  
841 N MILES ST  
ELIZABETHTOWN, KY 42701

REVISIONS

- ▲
- ▲
- ▲
- ▲
- ▲

DOCUMENT PHASE  
CONSTRUCTION  
DOCUMENTS  
DATE ISSUED  
08/15/2017

SHEET NAME  
DETAILS

**S4.0**