
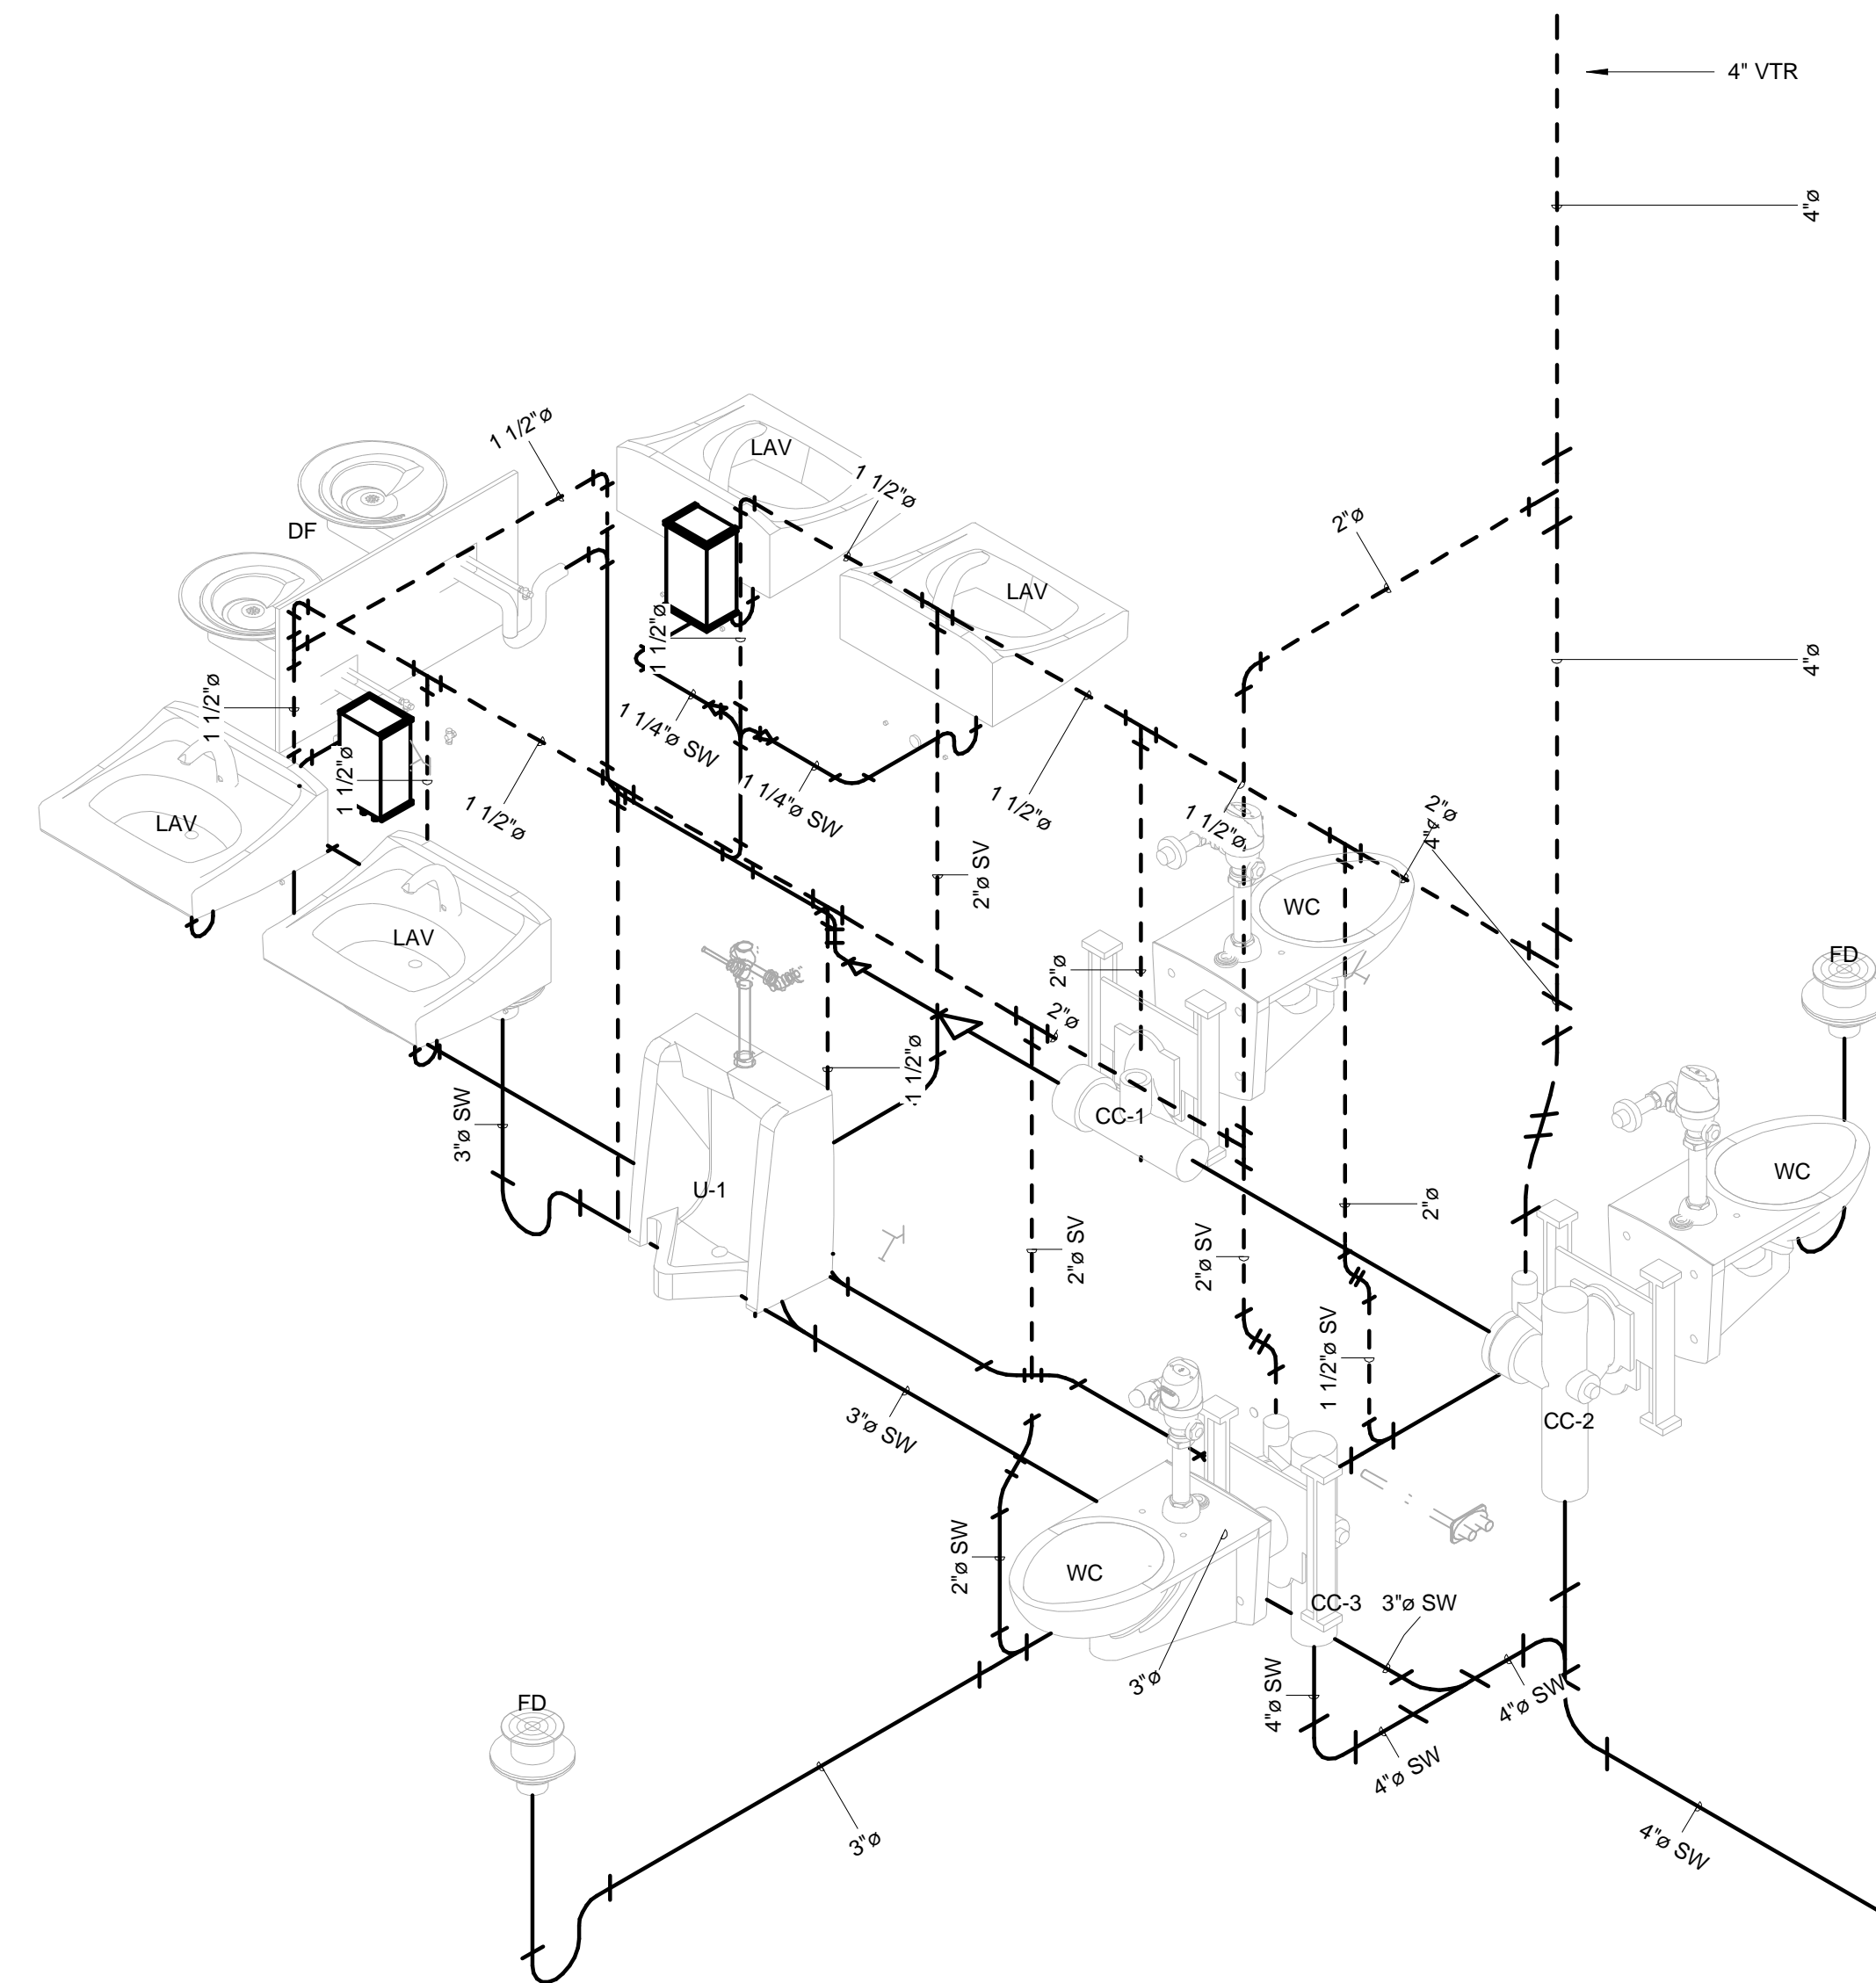


A PROPOSED NEW CONSTRUCTION FOR
THE AMERICAN LEGION PARK
GOLF HOUSE
841 N MILES ST
ELIZABETHTOWN, KY 42701

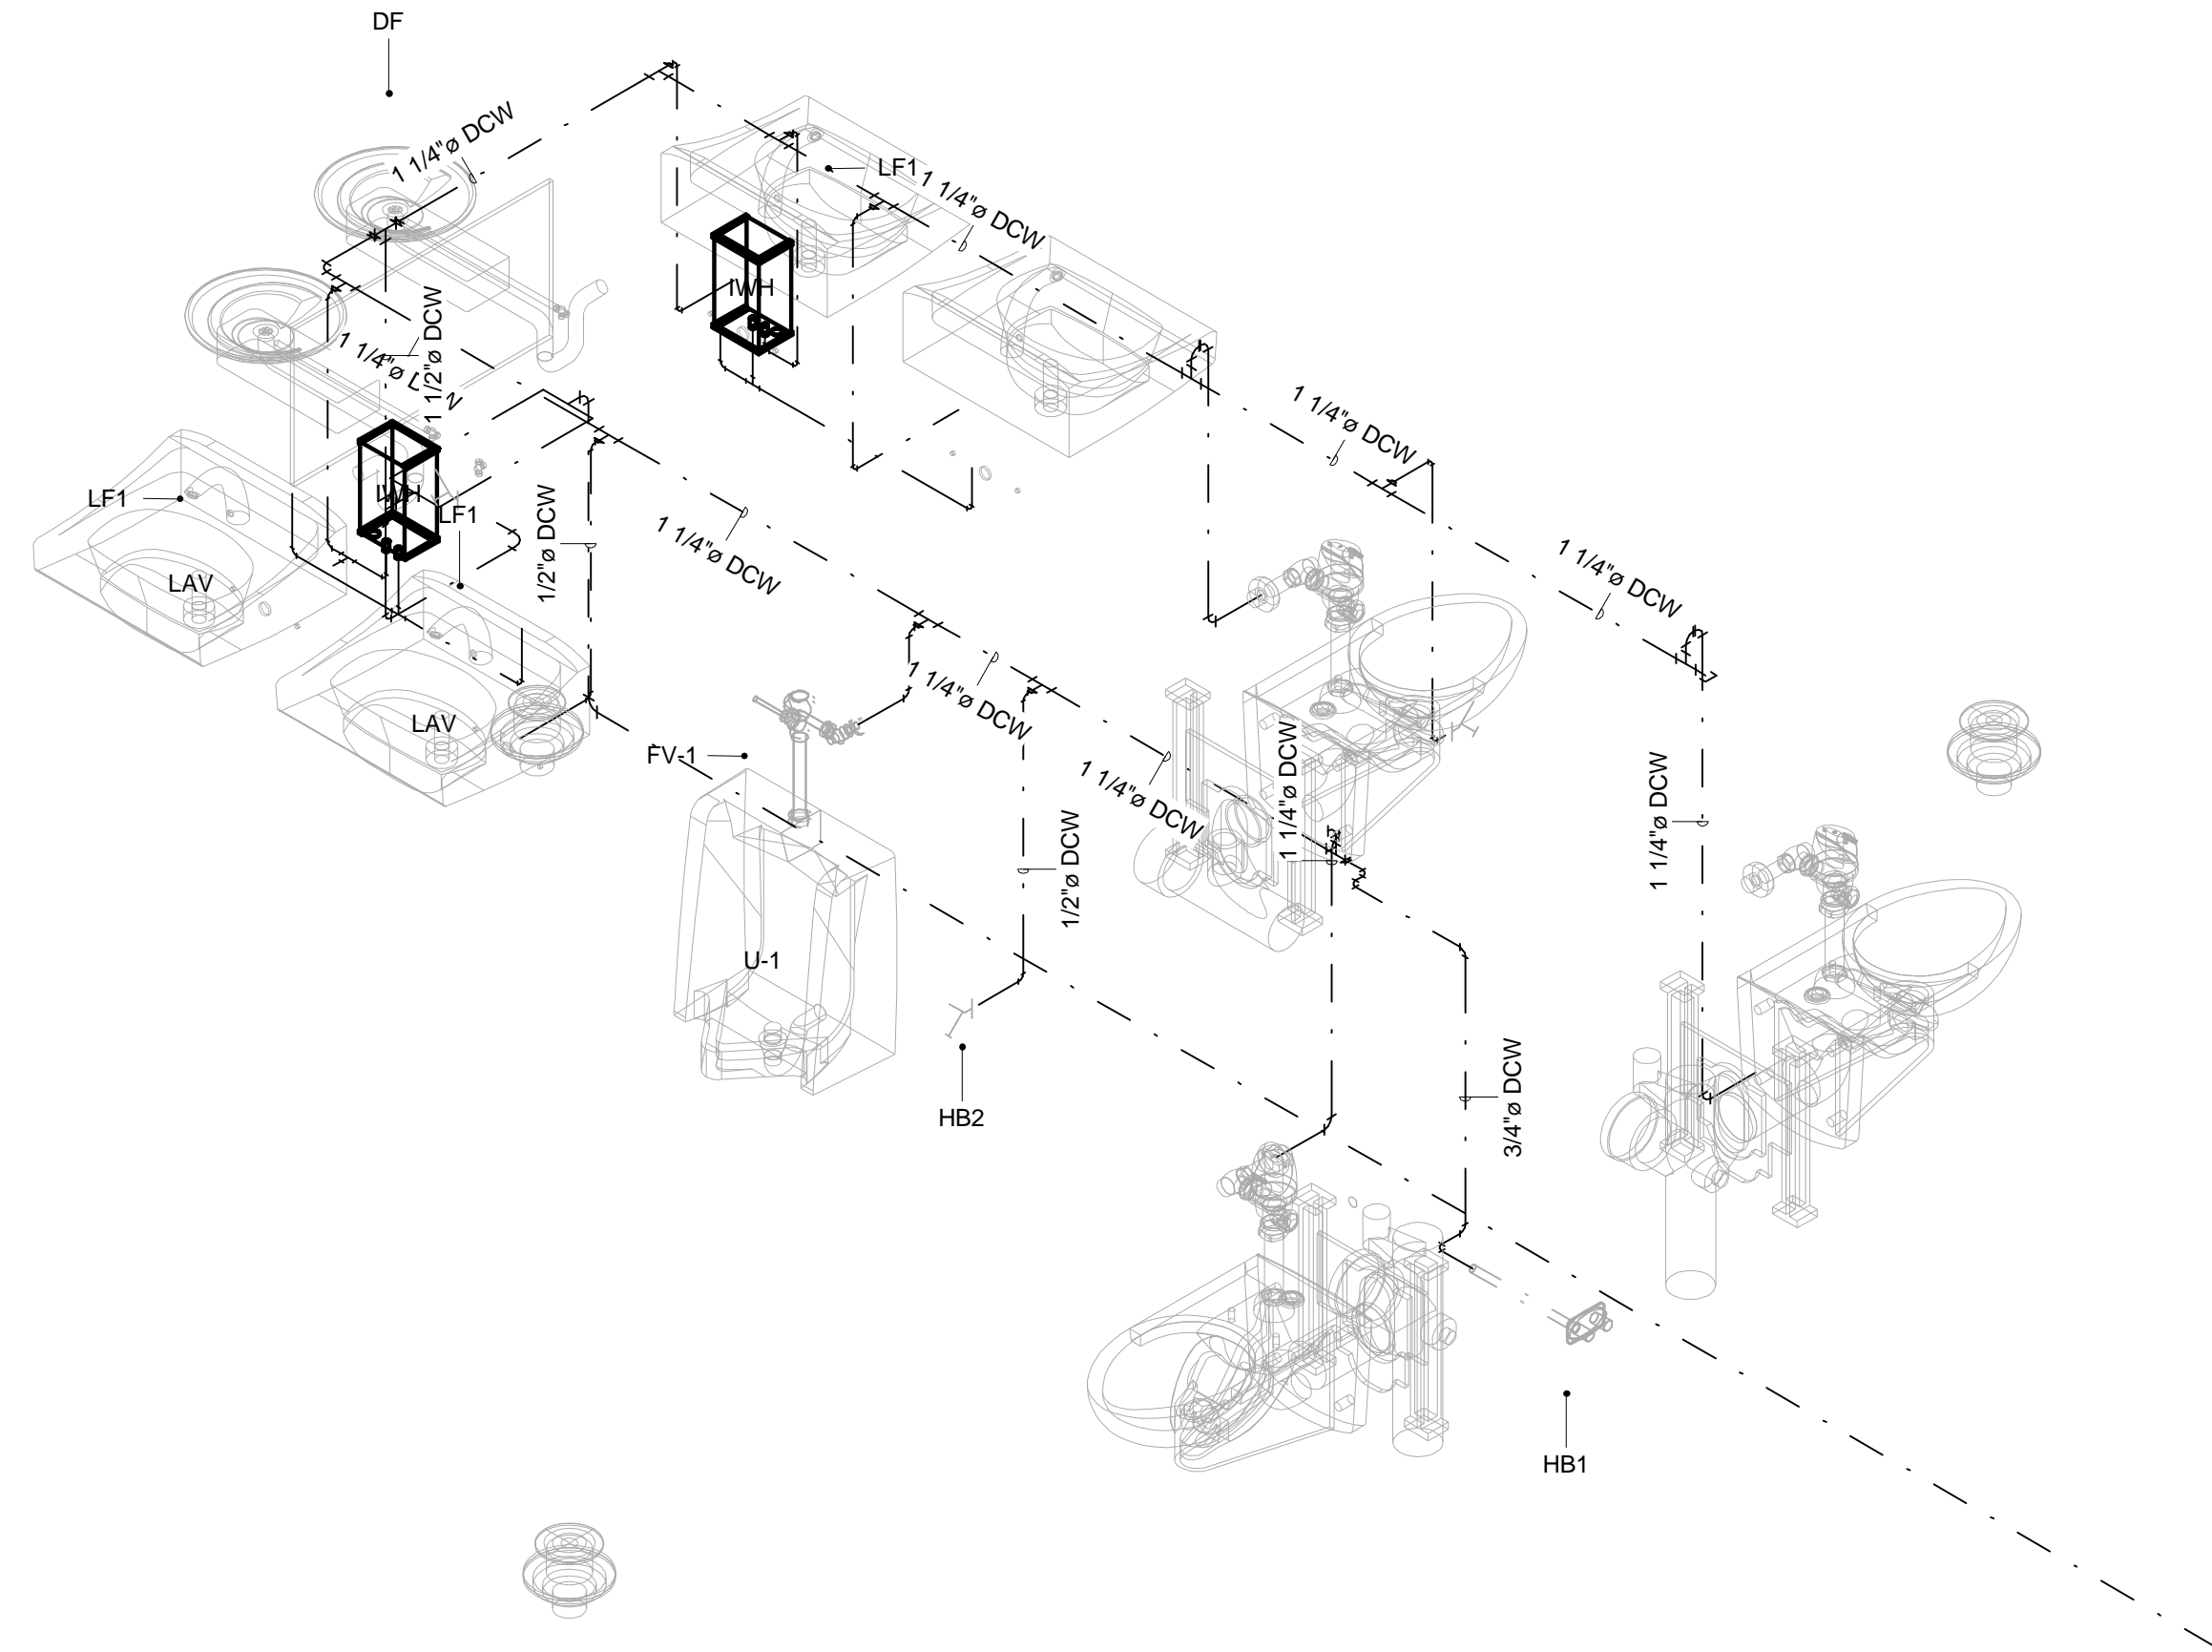

2 Domestic Water Riser Diagram

1 Sanitary Waste & Vent Riser Diagram

REVISIONS

- △
- △
- △
- △
- △

DOCUMENT PHASE
CONSTRUCTION
DOCUMENTS
DATE ISSUED
8/15/2017

SHEET NAME
PLUMBING
ISOMETRIC
DIAGRAMS

P9.0