
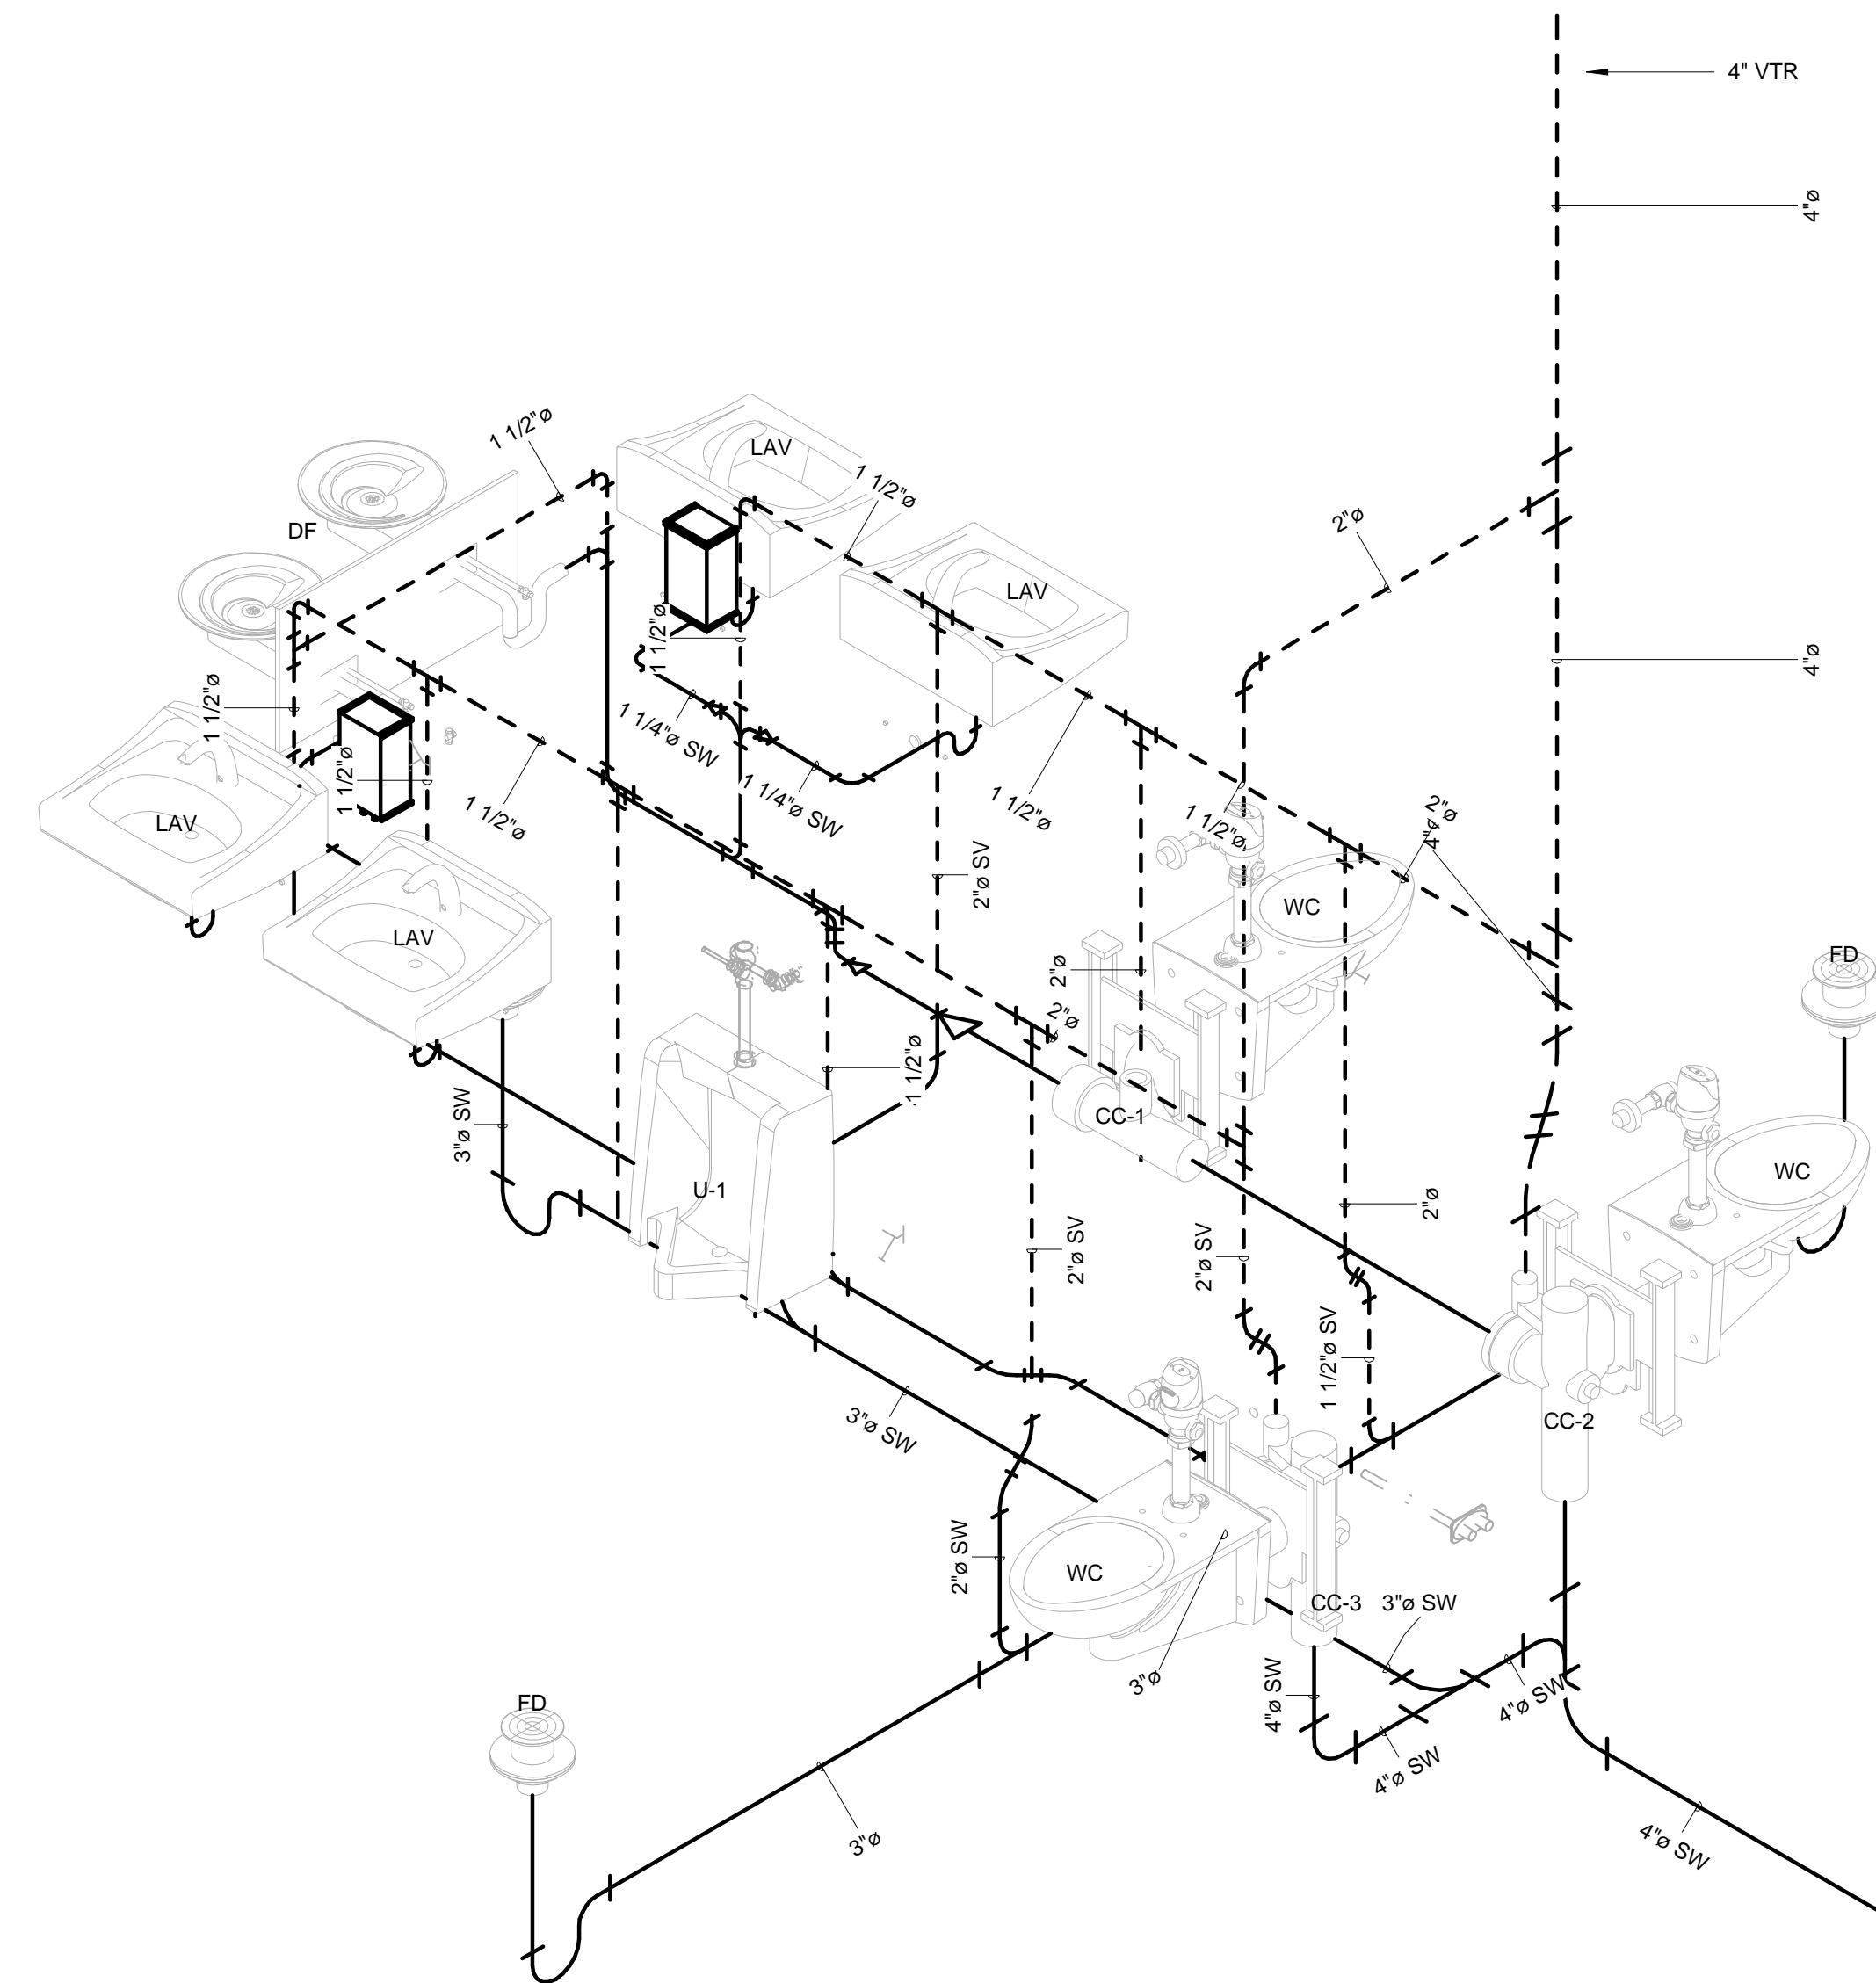


A PROPOSED NEW CONSTRUCTION FOR  
THE AMERICAN LEGION PARK  
**GOLF HOUSE**  
841 N MILES ST  
ELIZABETHTOWN, KY 42701

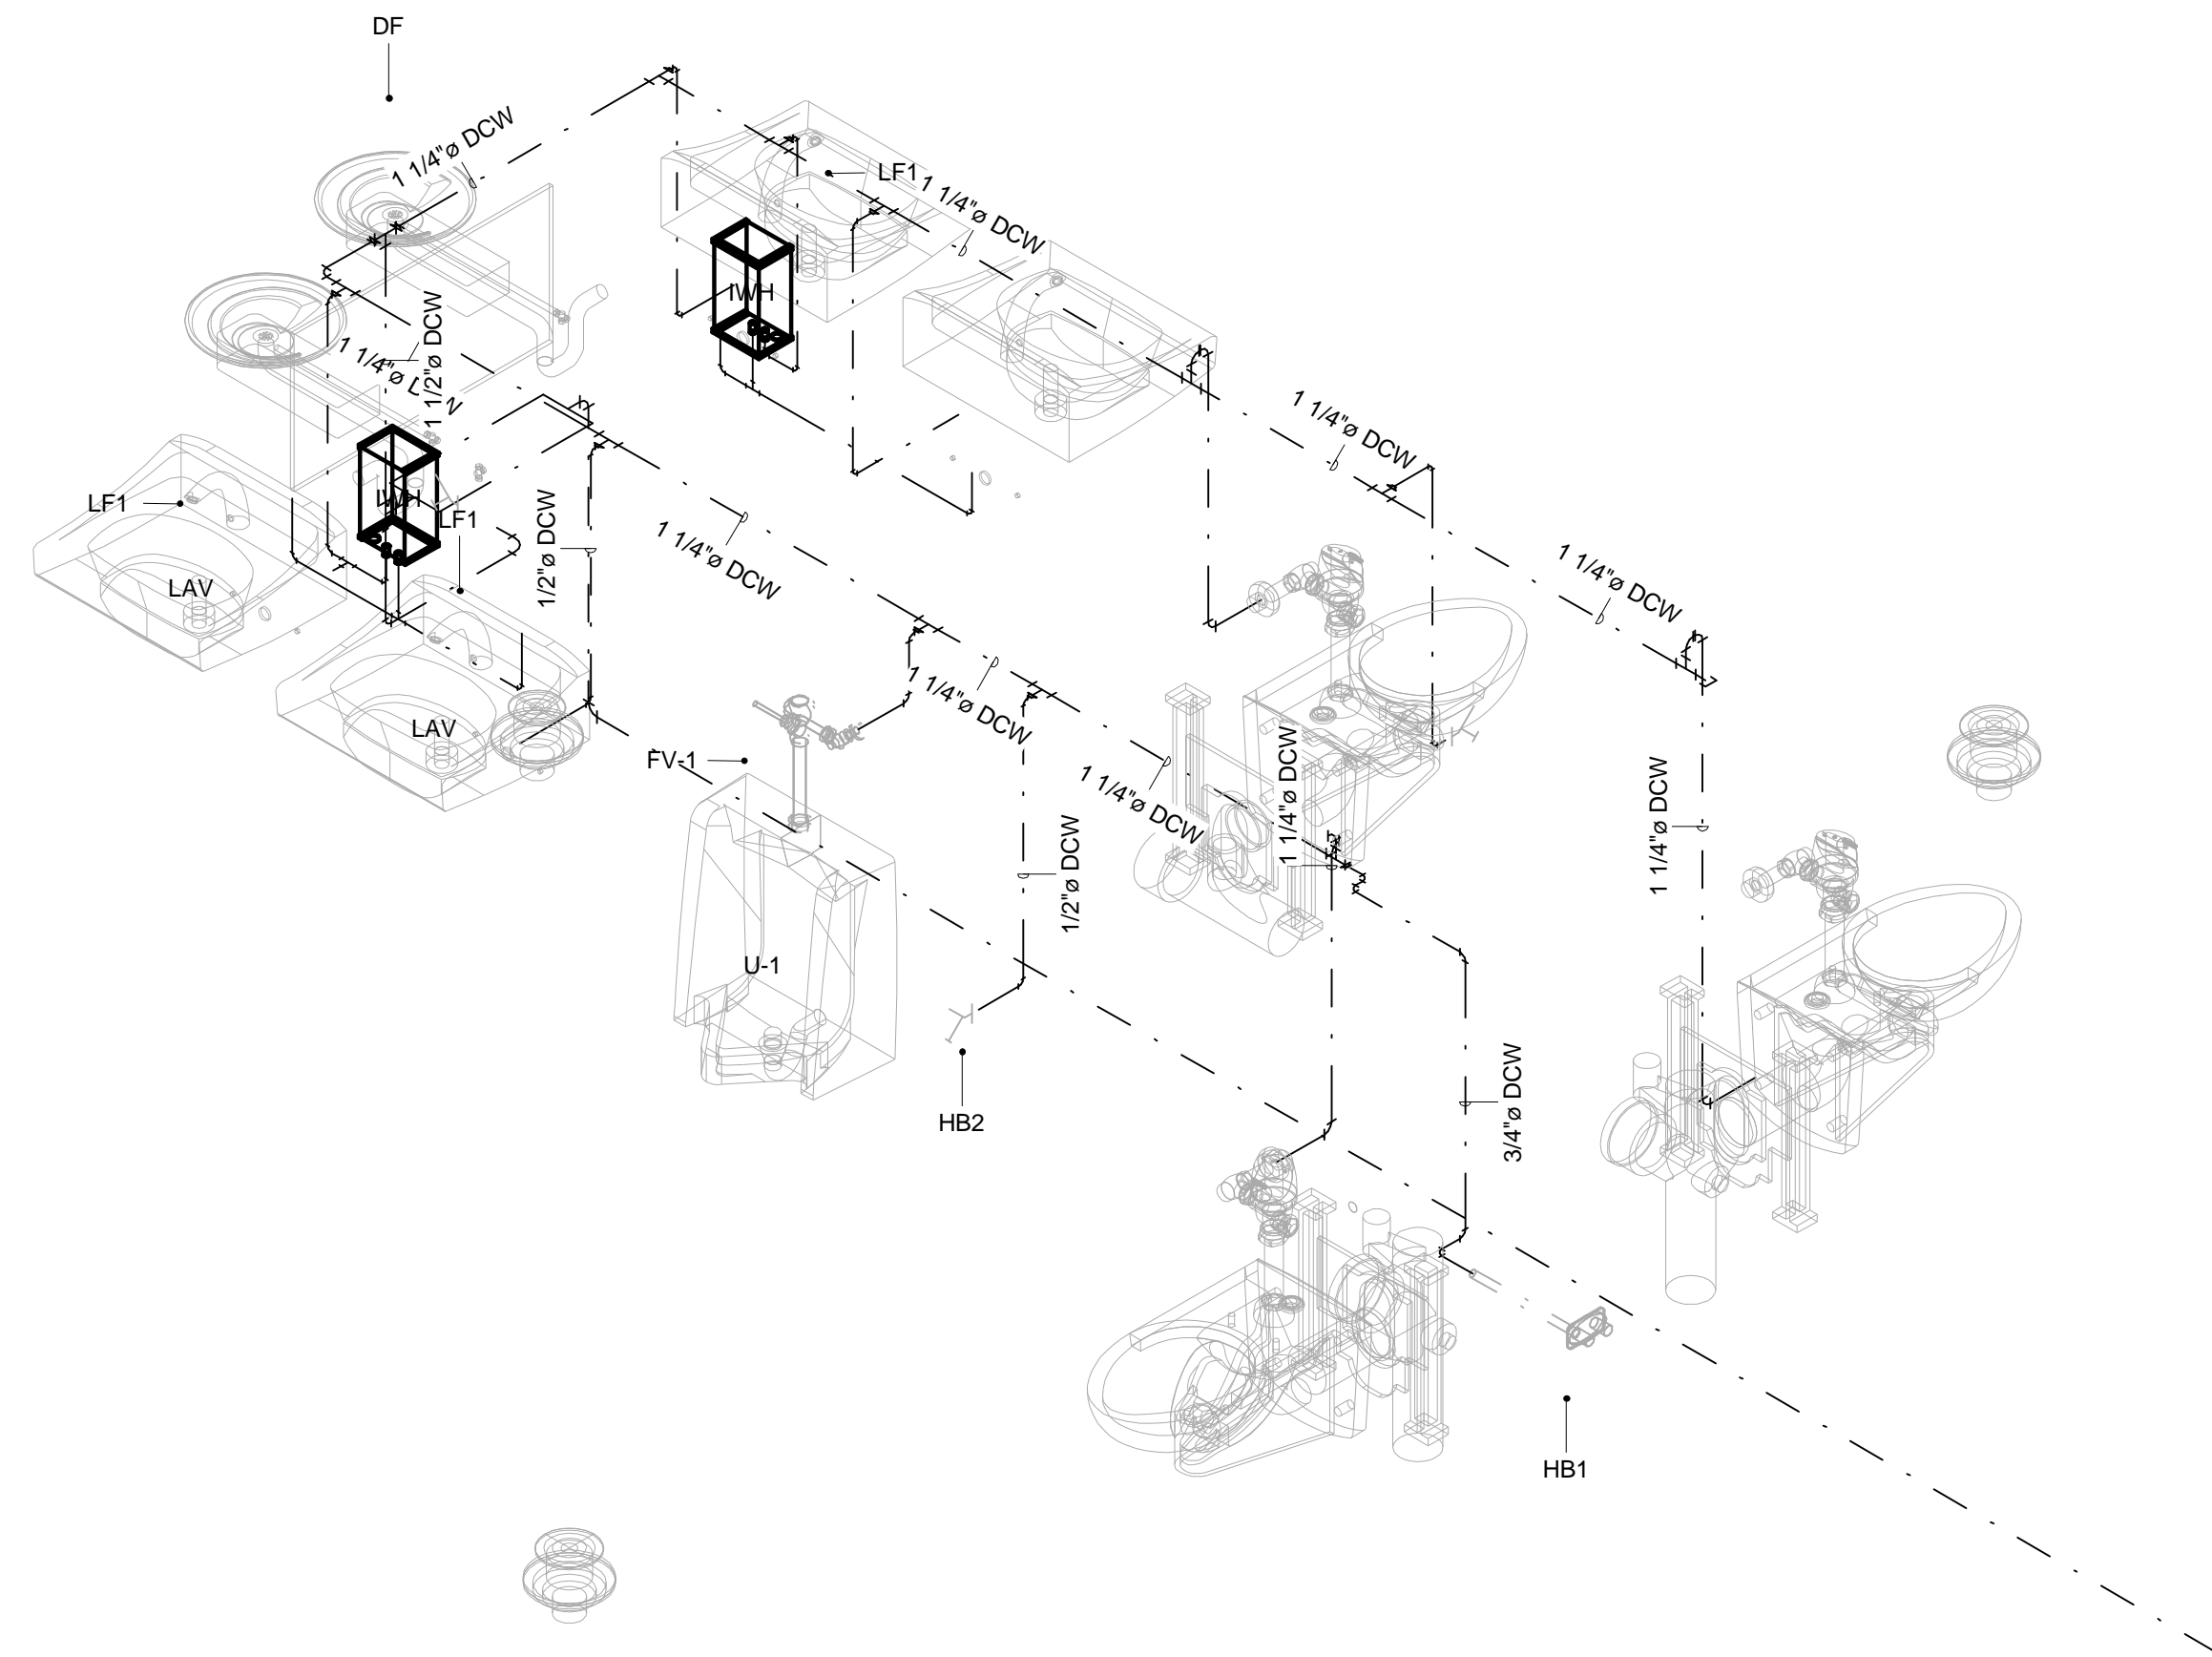

2 Domestic Water Riser Diagram

1 Sanitary Waste & Vent Riser Diagram

REVISIONS

- △
- △
- △
- △
- △

DOCUMENT PHASE  
CONSTRUCTION  
DOCUMENTS  
DATE ISSUED  
8/15/2017

SHEET NAME  
PLUMBING  
ISOMETRIC  
DIAGRAMS

**P9.0**