



1 - DATA-COMM
SCALE: 3/16" = 1'-0"

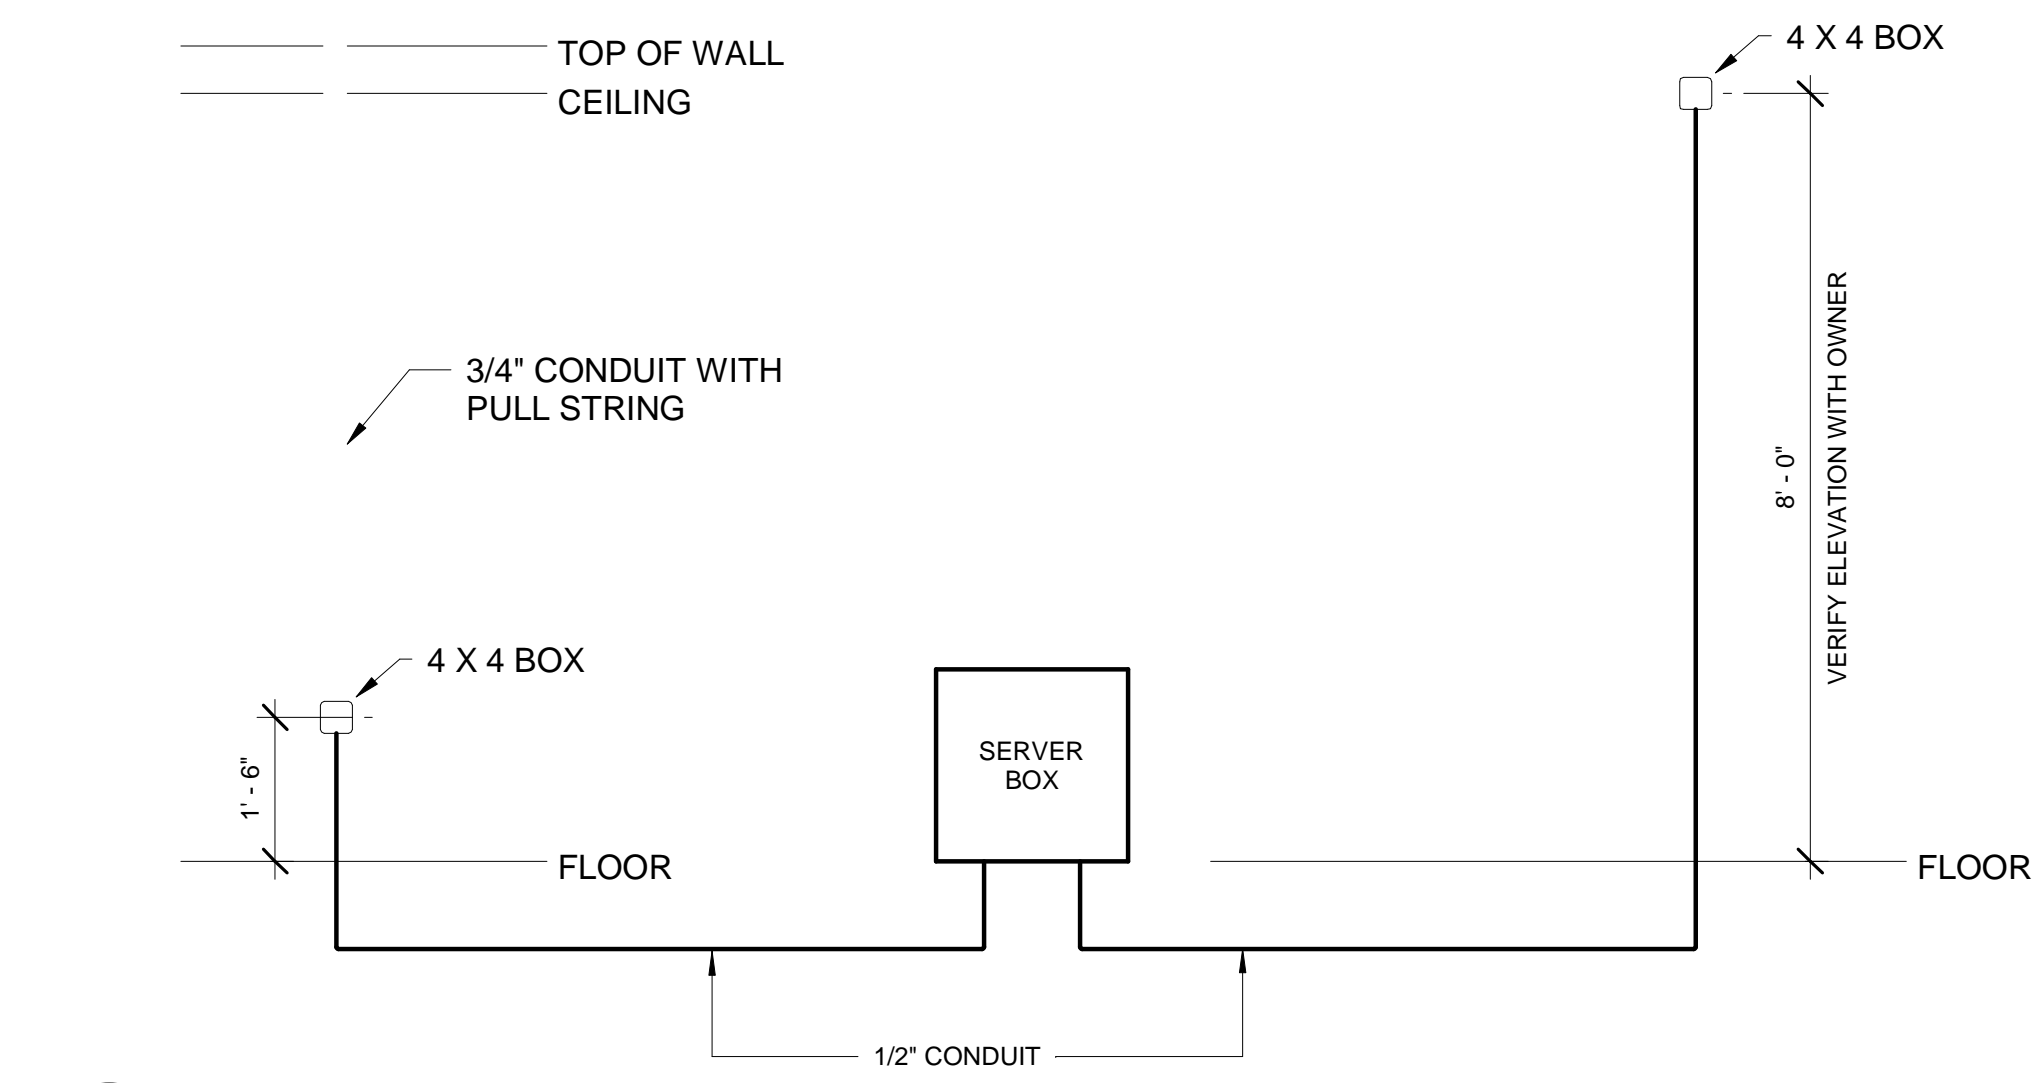

DETAIL - DATA DROPS
SCALE: 1/2" = 1'-0"

- ◄ TELEPHONE-DATA OUTLET
- ◄ TELEPHONE OUTLET
- ◄ CAM CAMERA JUNCTION BOX
- ◄ DATA OUTLET
- ◄ WF WIFI OUTLET
- ◄ CABLE OUTLET
- ⊙ PA SPEAKER - CEILING MOUNT
- ⊠ PA SPEAKER - WALL MOUNT

LEGEND - DATA-COMMUNICATIONS

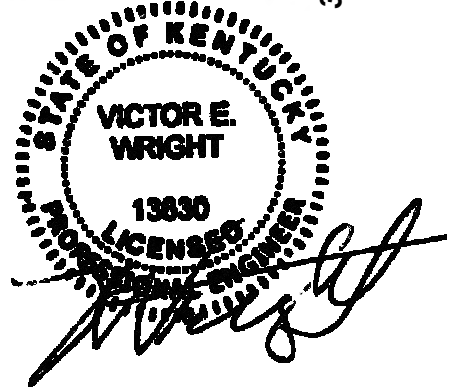

ELECTRICAL	
PROJECT	2016-1340
DATE	8/18/2017
DRAWN	VW
CHECKED	VW

NO.	REVISIONS	DATE	DESCRIPTION

ICON ENGINEERING AND INSPECTION SERVICES, PLLC HAS RETAINED AN ELECTRONIC VERSION OF THESE DRAWINGS. THE CLIENT AGREES NOT TO REPRODUCE, REUSE, OR COPY THESE DRAWINGS IN ELECTRONIC OR ANY OTHER FORMAT IN WHOLE OR IN PART FOR ANY PURPOSE OTHER THAN FOR THE SPECIFIC PROJECT LOCATION. THE CLIENT AGREES NOT TO TRANSFER THESE ELECTRONIC FILES TO OTHERS WITHOUT THE PRIOR WRITTEN CONSENT OF ICON ENGINEERING AND INSPECTION SERVICES, PLLC. THE CLIENT FURTHER AGREES TO WAIVE ALL CLAIMS AGAINST ICON ENGINEERING AND INSPECTION SERVICES, PLLC RESULTING IN ANY WAY FROM ANY UNAUTHORIZED CHANGES TO OR REUSE OF THE ELECTRONIC FILES FOR ANY OTHER PROJECT BY ANYONE OTHER THAN ICON ENGINEERING AND INSPECTION SERVICES, PLLC.