



A PROPOSED NEW CONSTRUCTION FOR
THE AMERICAN LEGION PARK
GOLF HOUSE
841 N MILES ST
ELIZABETHTOWN, KY 42701

REVISIONS


▲	
▲	
▲	
▲	
▲	
▲	

DOCUMENT PHASE
CONSTRUCTION DOCUMENTS


DATE ISSUED
08 / 15 / 17

SECTIONS & DETAILS

A3.0

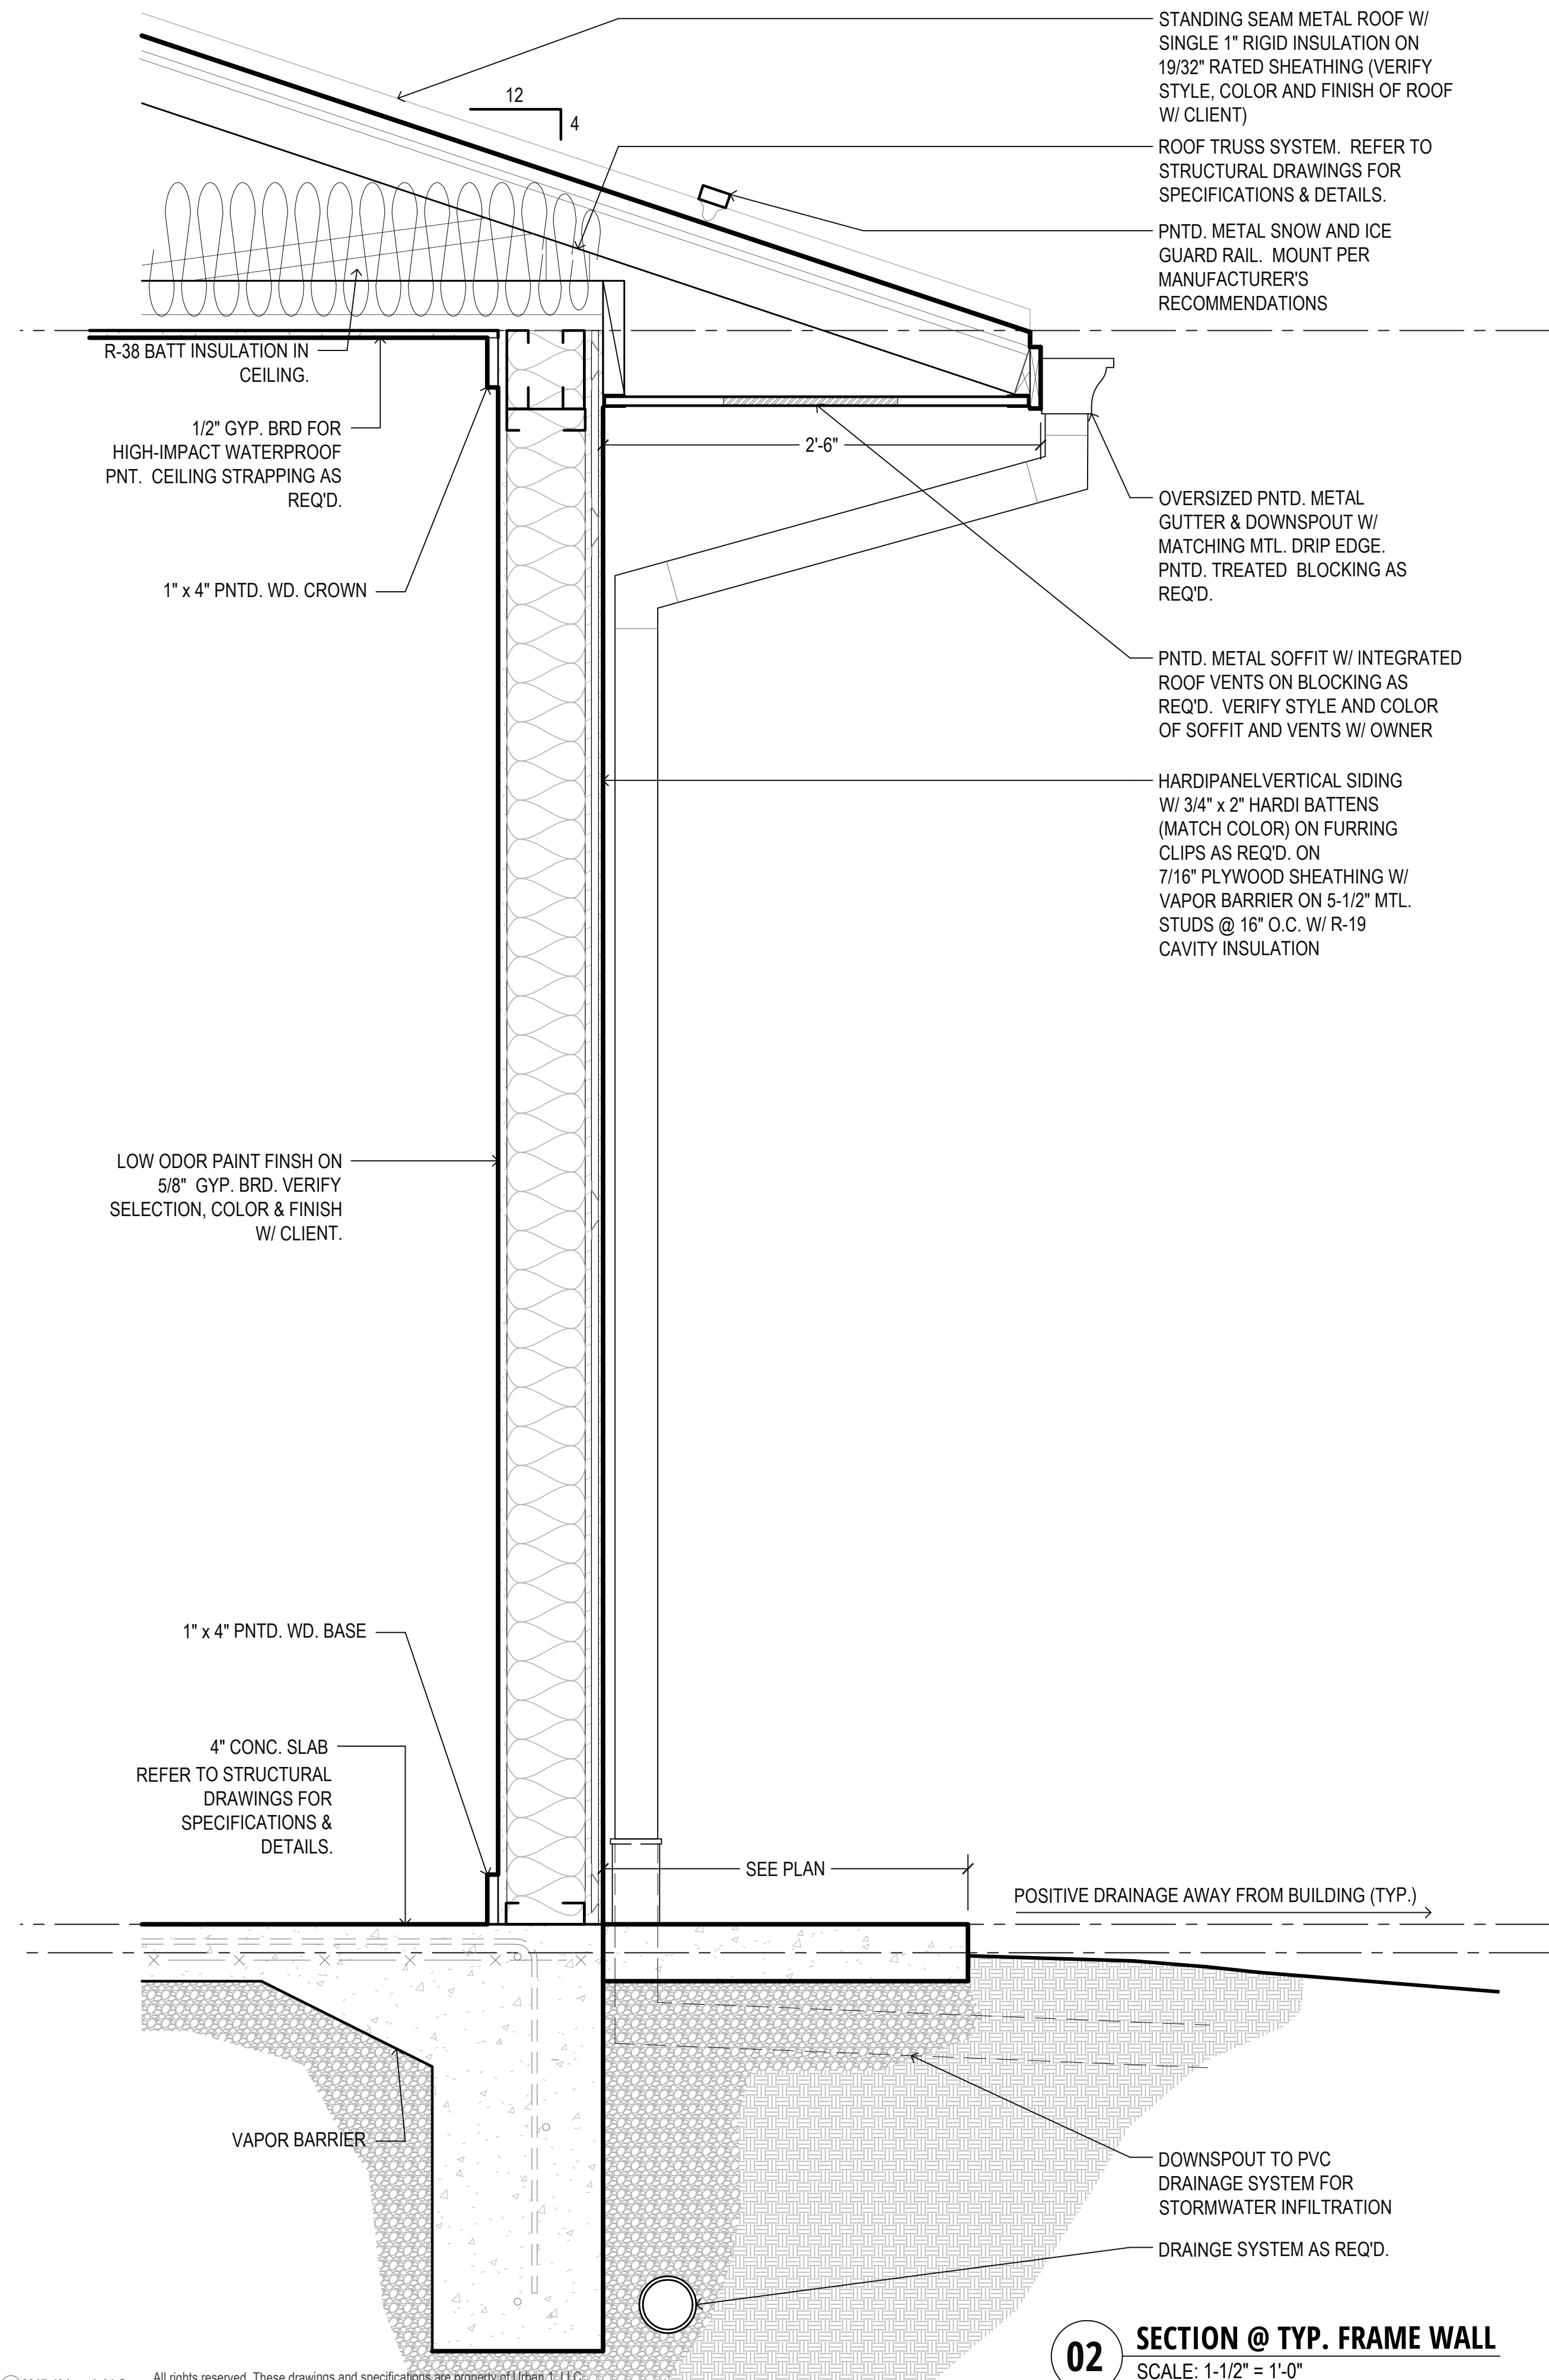

02 SECTION @ TYP. FRAME WALL
SCALE: 1-1/2" = 1'-0"

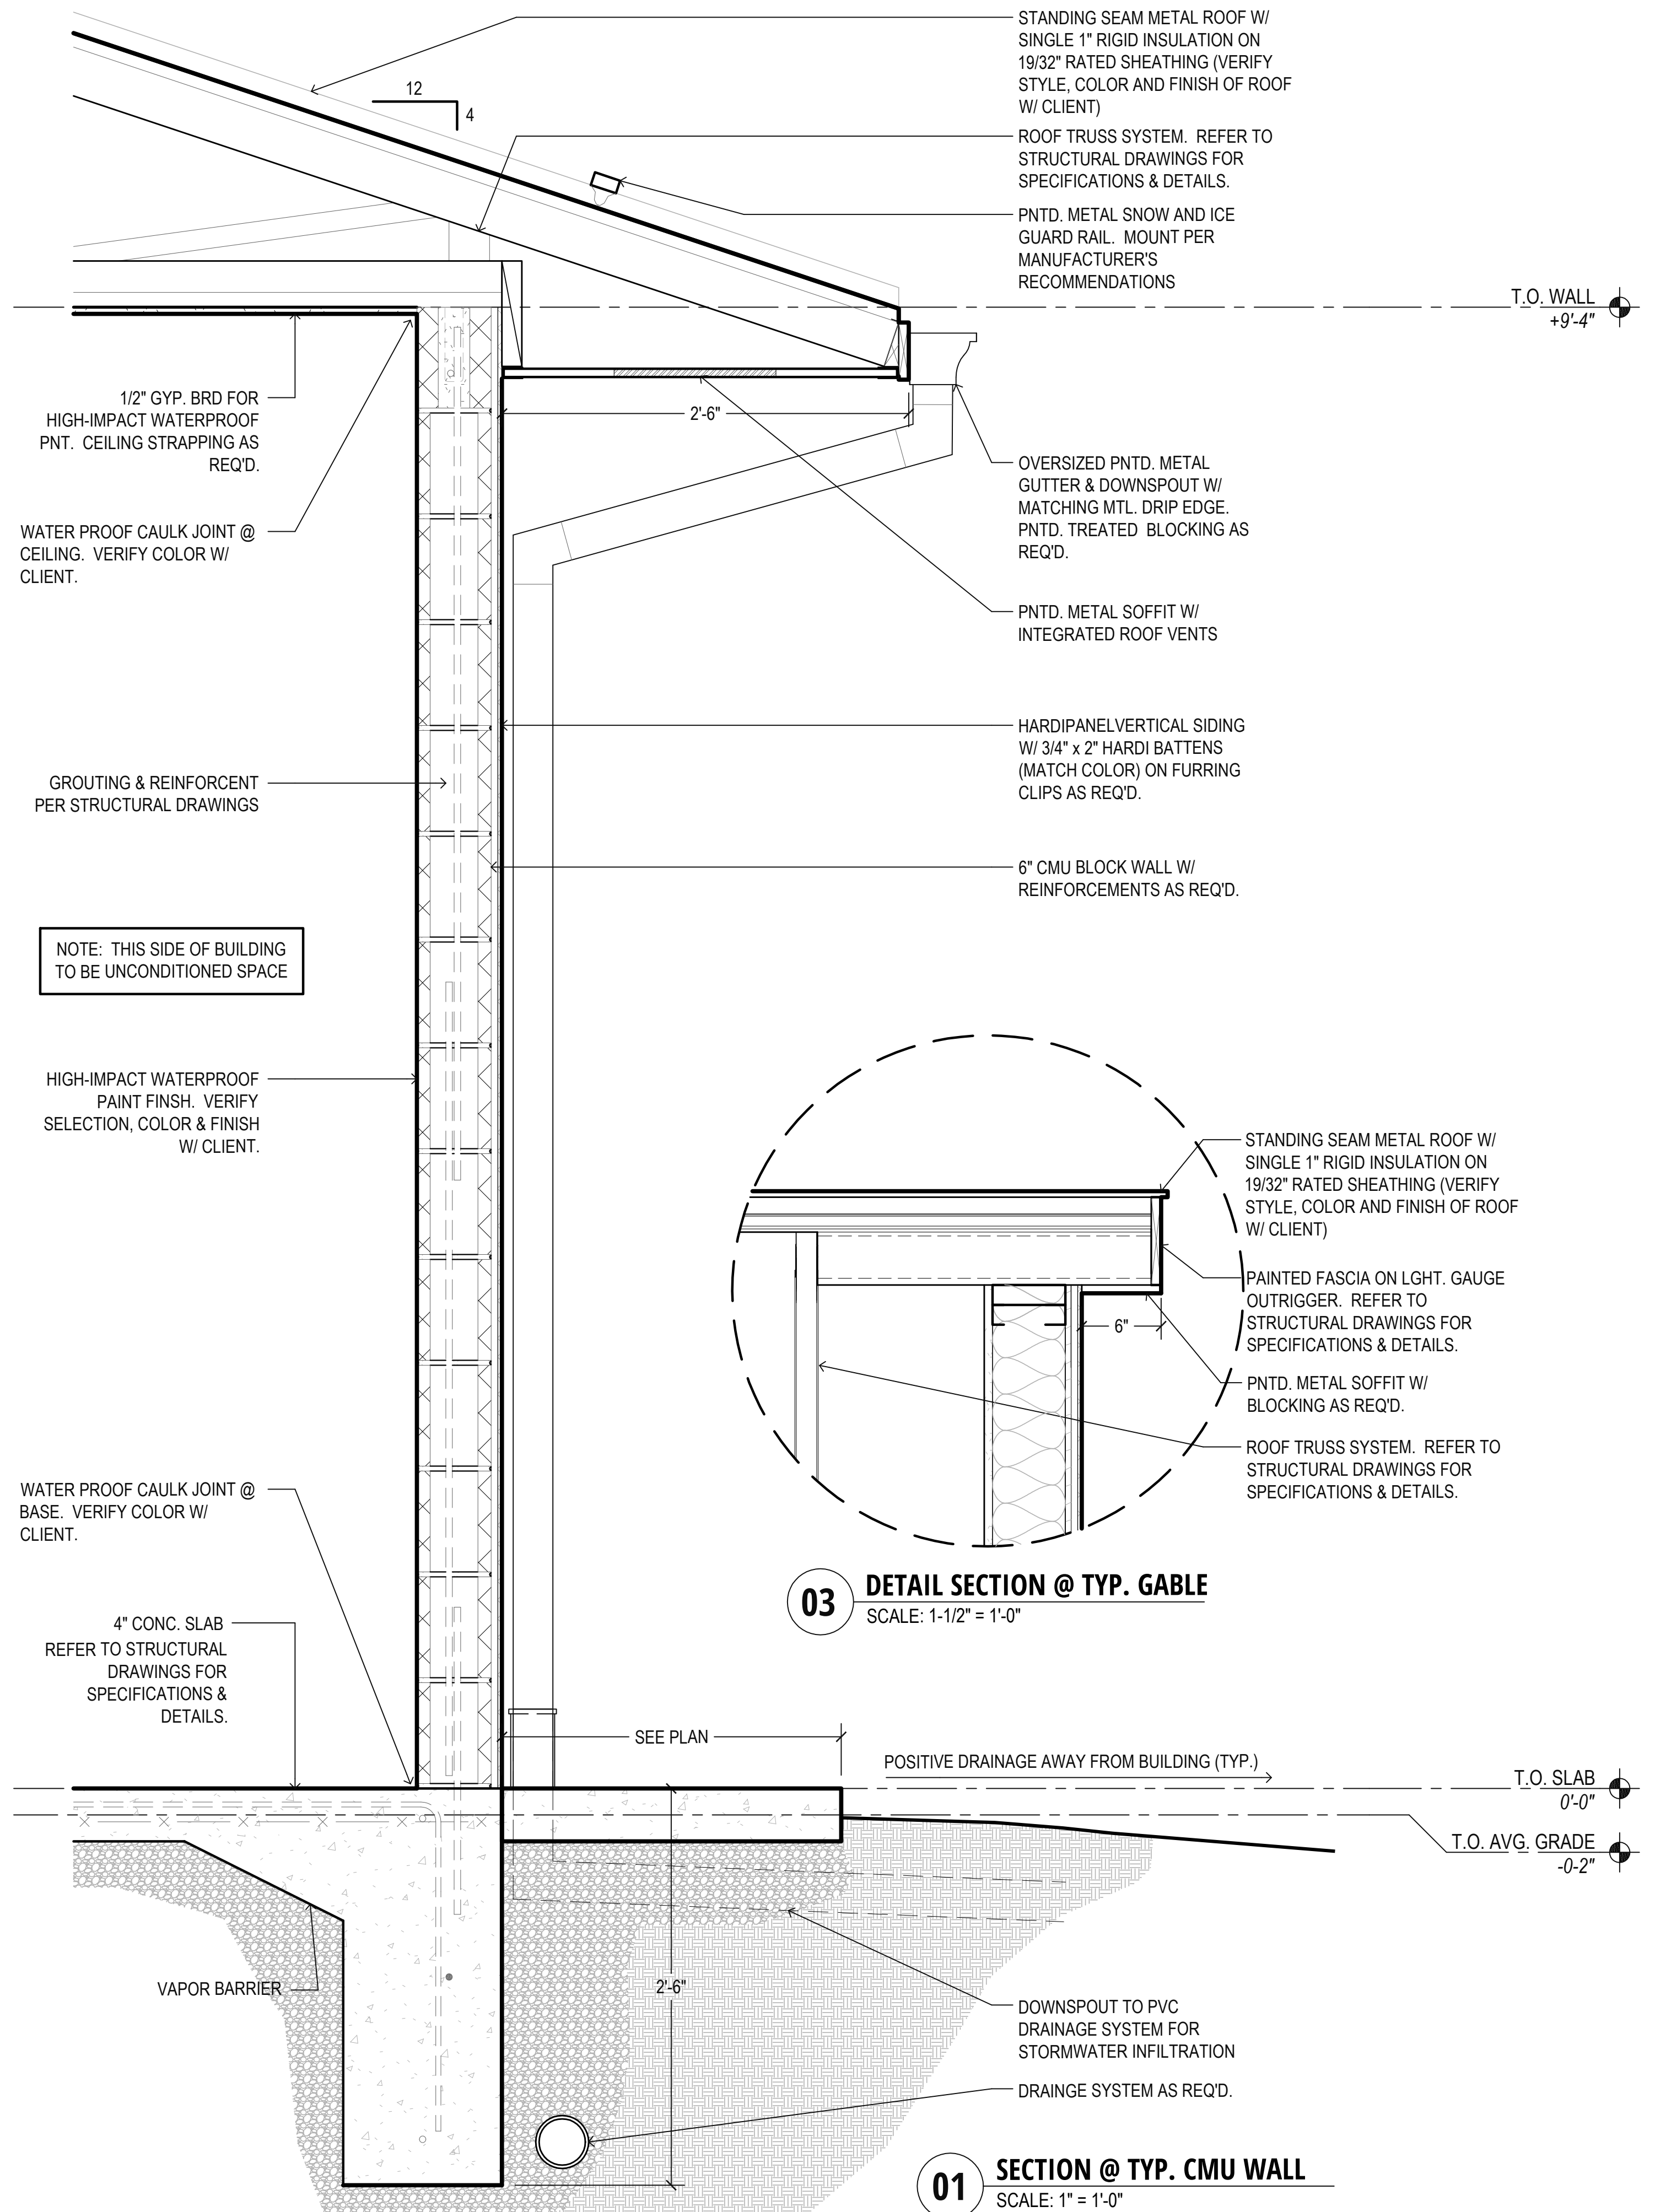

03 DETAIL SECTION @ TYP. GABLE
SCALE: 1-1/2" = 1'-0"

01 SECTION @ TYP. CMU WALL
SCALE: 1" = 1'-0"